

LTC3630EMSE


HIGH EFFICIENCY, 65V, 500mA

SYNCHRONOUS STEP-DOWN CONVERTER
DEMO CIRCUIT 1849A

GND

VOUT

1.8V/3.3V/5V
500mA

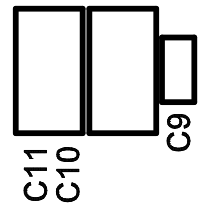


GND


VIN

4V-65V

GND

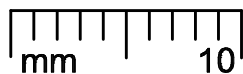

FBO

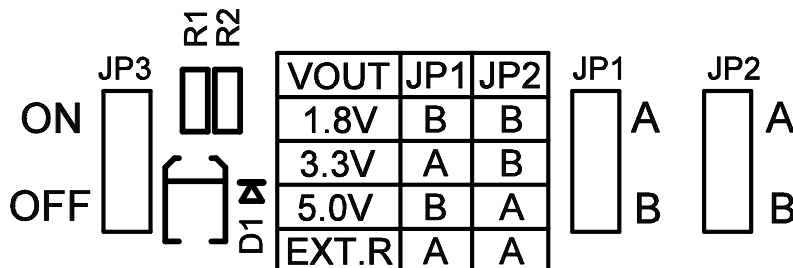

(408) 432-1900

www.linear.com



LTC CONFIDENTIAL - FOR CUSTOMER USE ONLY

LINEAR TECHNOLOGY CORPORATION

DC1849A REV 2

TOP SILKSCREEN

02/08/12