


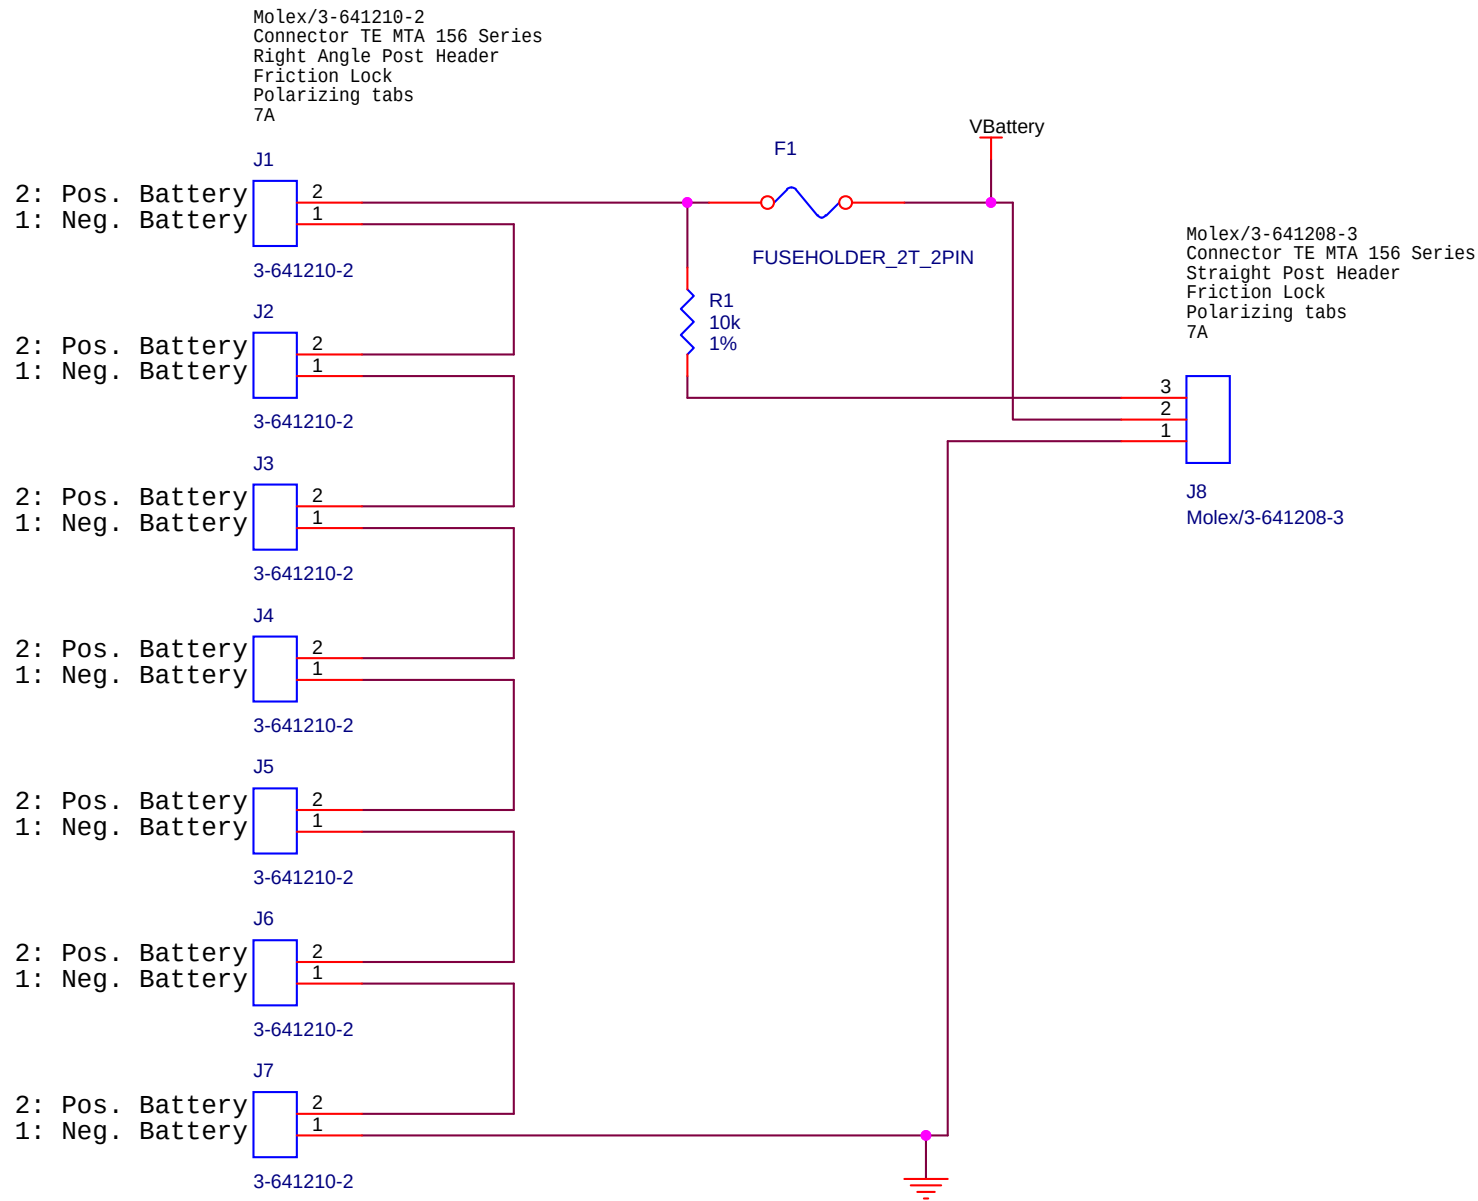

		Monterey Bay Aquarium Research Institute 7700 Sandholdt Rd, Moss landing CA 95076	
Engineer Klimov 831-775-1914		Page Title Battery Pack Board	Project: BEDS
Size A	Doc. or Part Number <Doc>	File Name (auto) 10020895-BPB1	Rev 0
Page Modify Date (auto): Thursday, October 11, 2012		Sheet: 1 of 1	
Design Modify Date (auto): Thursday, October 11, 2012		Full path (auto): U:\ORCAD PROJECTS\BEDS\10020895-BPB1.DSN	