
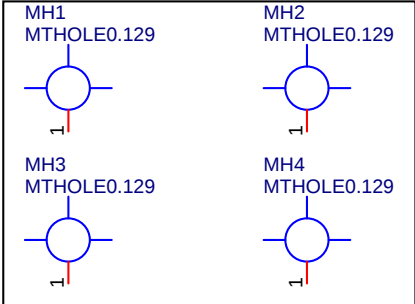


TE/3-641210-2
Connector TE MTA 156 Series
Right Angle Post Header
Friction Lock
Polarizing tabs
7A

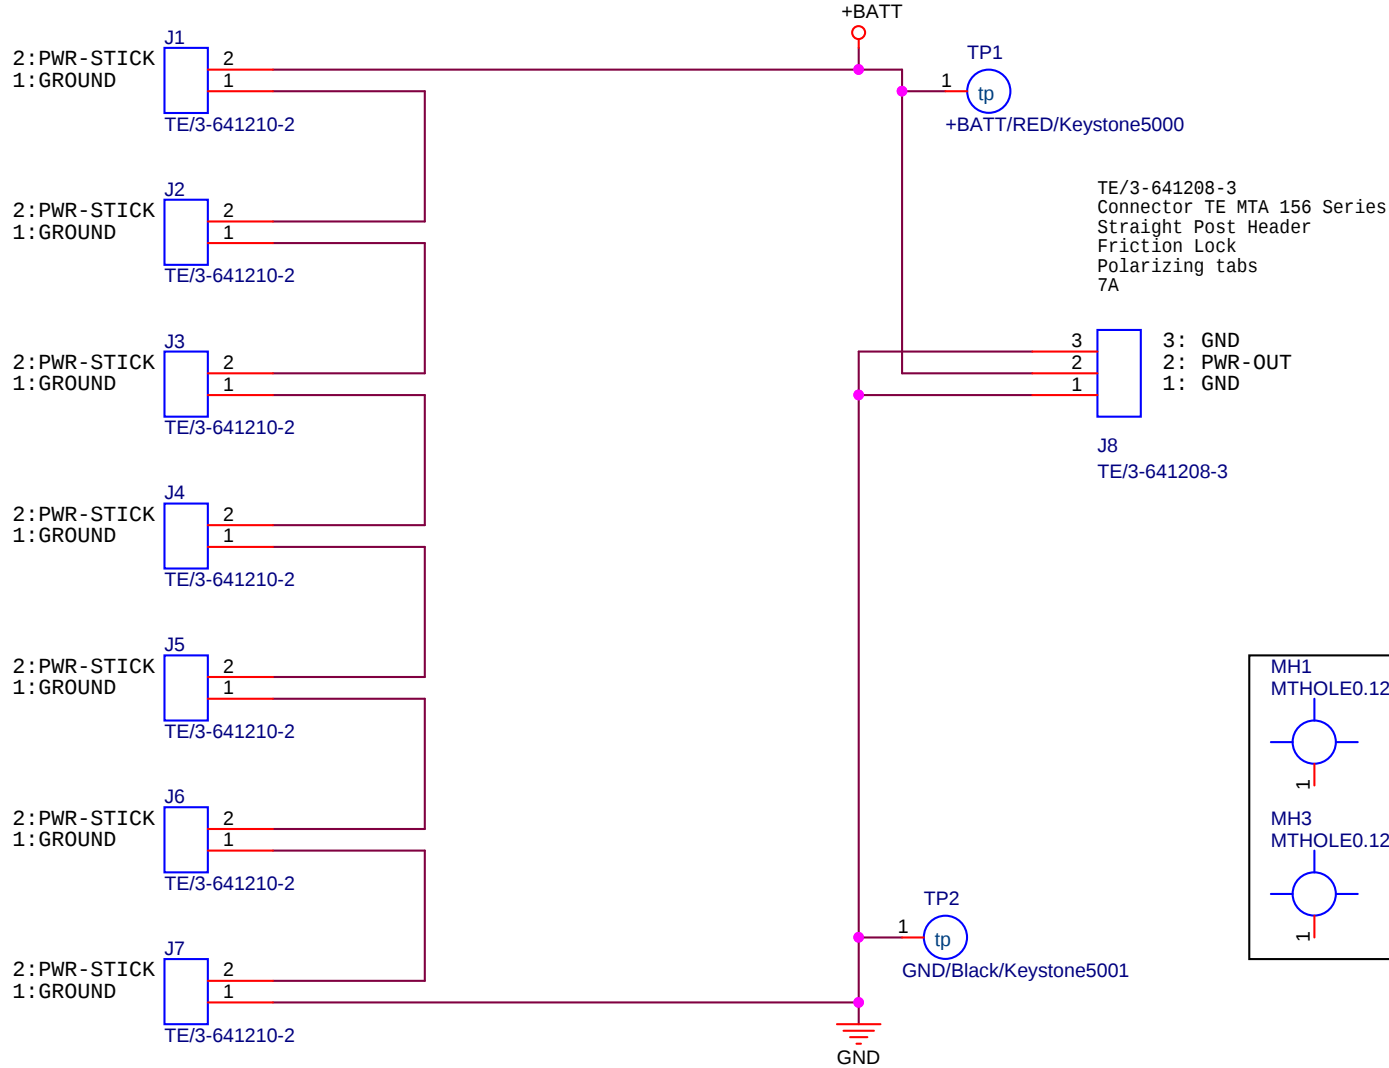

		Monterey Bay Aquarium Research Institute 7700 Sandholdt Rd, Moss landing CA 95076	
Engineer Klimov 831-775-1914		Page Title Battery Pack Board	Project: 901006
Size A	Doc. or Part Number <Doc>	File Name (auto) 10020895-BPB1	Rev -
Page Modify Date (auto): Tuesday, November 20, 2012		Sheet: 1 of 1	
Design Modify Date (auto): Tuesday, November 20, 2012			
Full path (auto): U:\ORCAD PROJECTS\IBEDS\10020895-BPB1\10020895-BPB1.DSN			