


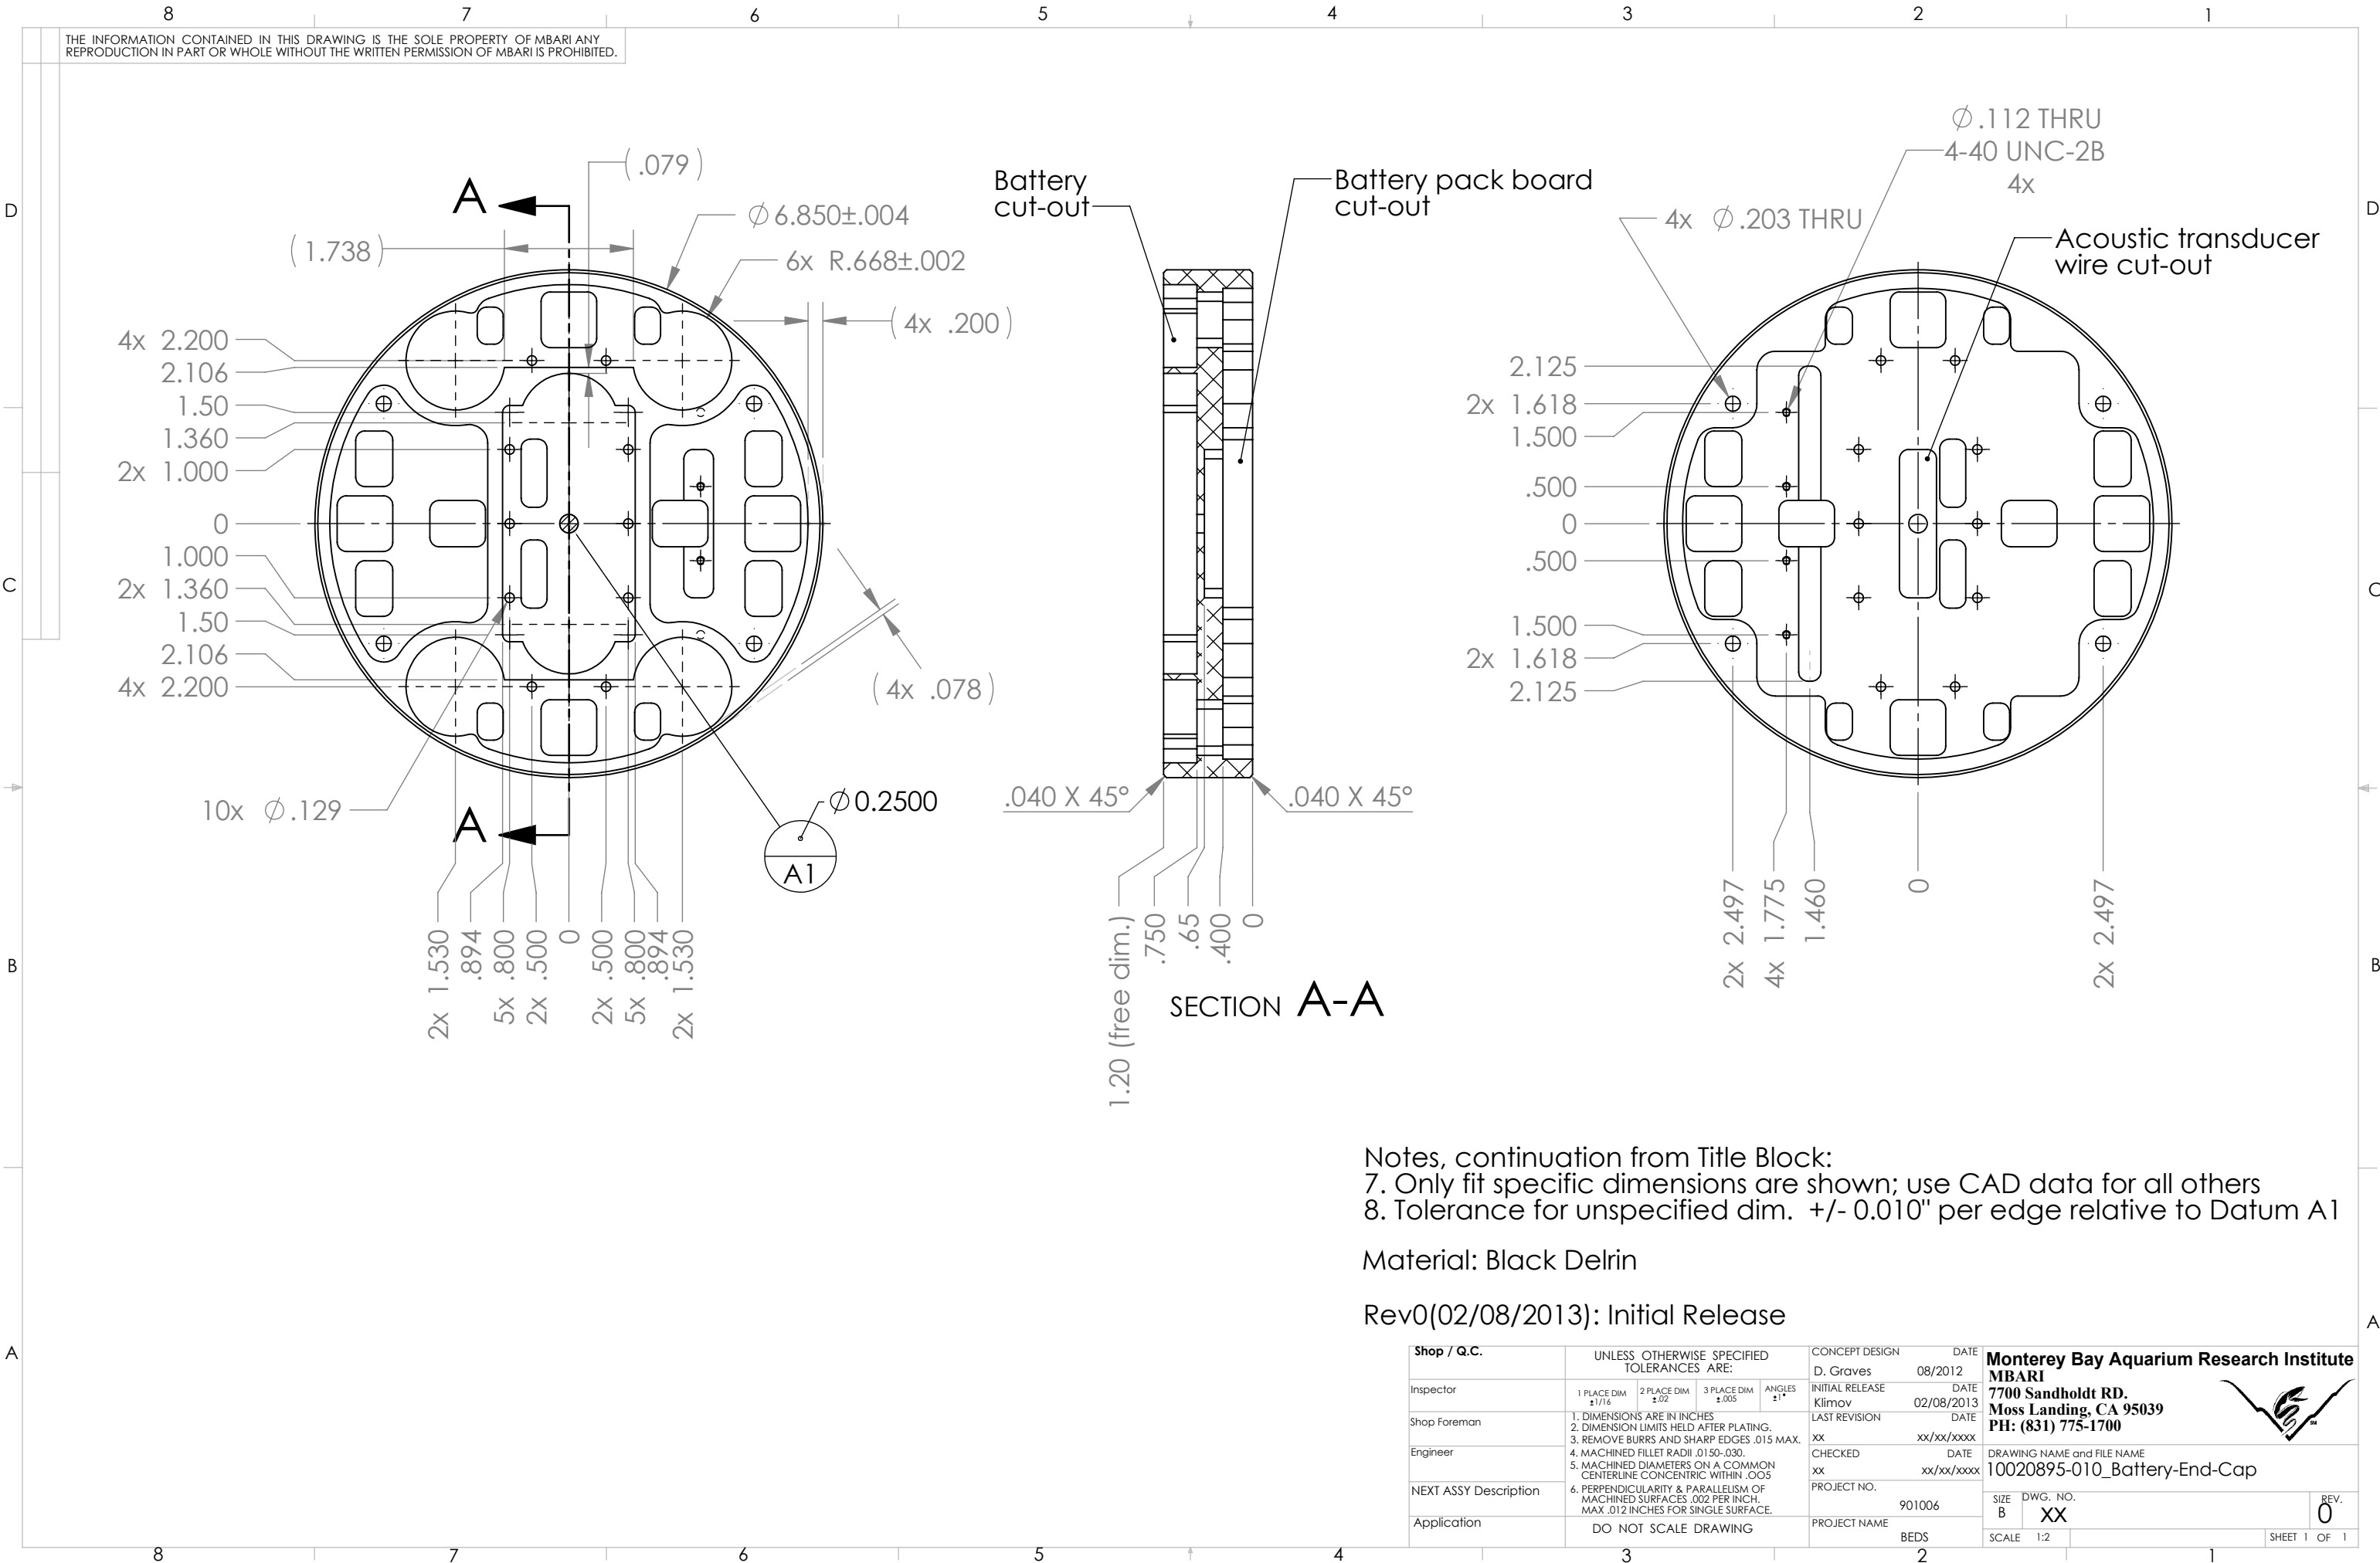

Notes, continuation from Title Block:
7. Only fit specific dimensions are shown; use CAD data for all others
8. Tolerance for unspecified dim. +/- 0.010" per edge relative to Datum A1

Material: Black Delrin

Rev0(02/08/2013): Initial Release

Shop / Q.C.	UNLESS OTHERWISE SPECIFIED TOLERANCES ARE:				CONCEPT DESIGN		DATE	Monterey Bay Aquarium Research Institute MBARI 7700 Sandholdt RD. Moss Landing, CA 95039 PH: (831) 775-1700 		
Inspector	1 PLACE DIM ±1/16	2 PLACE DIM ±.02	3 PLACE DIM ±.005	ANGLES ±1°	D. Graves		08/2012			
Shop Foreman	1. DIMENSIONS ARE IN INCHES 2. DIMENSION LIMITS HELD AFTER PLATING. 3. REMOVE BURRS AND SHARP EDGES .015 MAX. 4. MACHINED FILLET RADII .0150-.030. 5. MACHINED DIAMETERS ON A COMMON CENTERLINE CONCENTRIC WITHIN .005 6. PERPENDICULARITY & PARALLELISM OF MACHINED SURFACES .002 PER INCH, MAX .012 INCHES FOR SINGLE SURFACE.				INITIAL RELEASE		DATE			
Engineer					Klimov		02/08/2013			
NEXT ASSY Description					LAST REVISION		DATE			
Application	DO NOT SCALE DRAWING				xx		xx/xx/xxxx			
					CHECKED		DATE	DRAWING NAME and FILE NAME		
					xx		xx/xx/xxxx	10020895-010_Battery-End-Cap		
					PROJECT NO.		901006	SIZE	DWG. NO.	REV.
					PROJECT NAME		BEDS	B	XX	0
								SCALE	1:2	SHEET 1 OF 1