


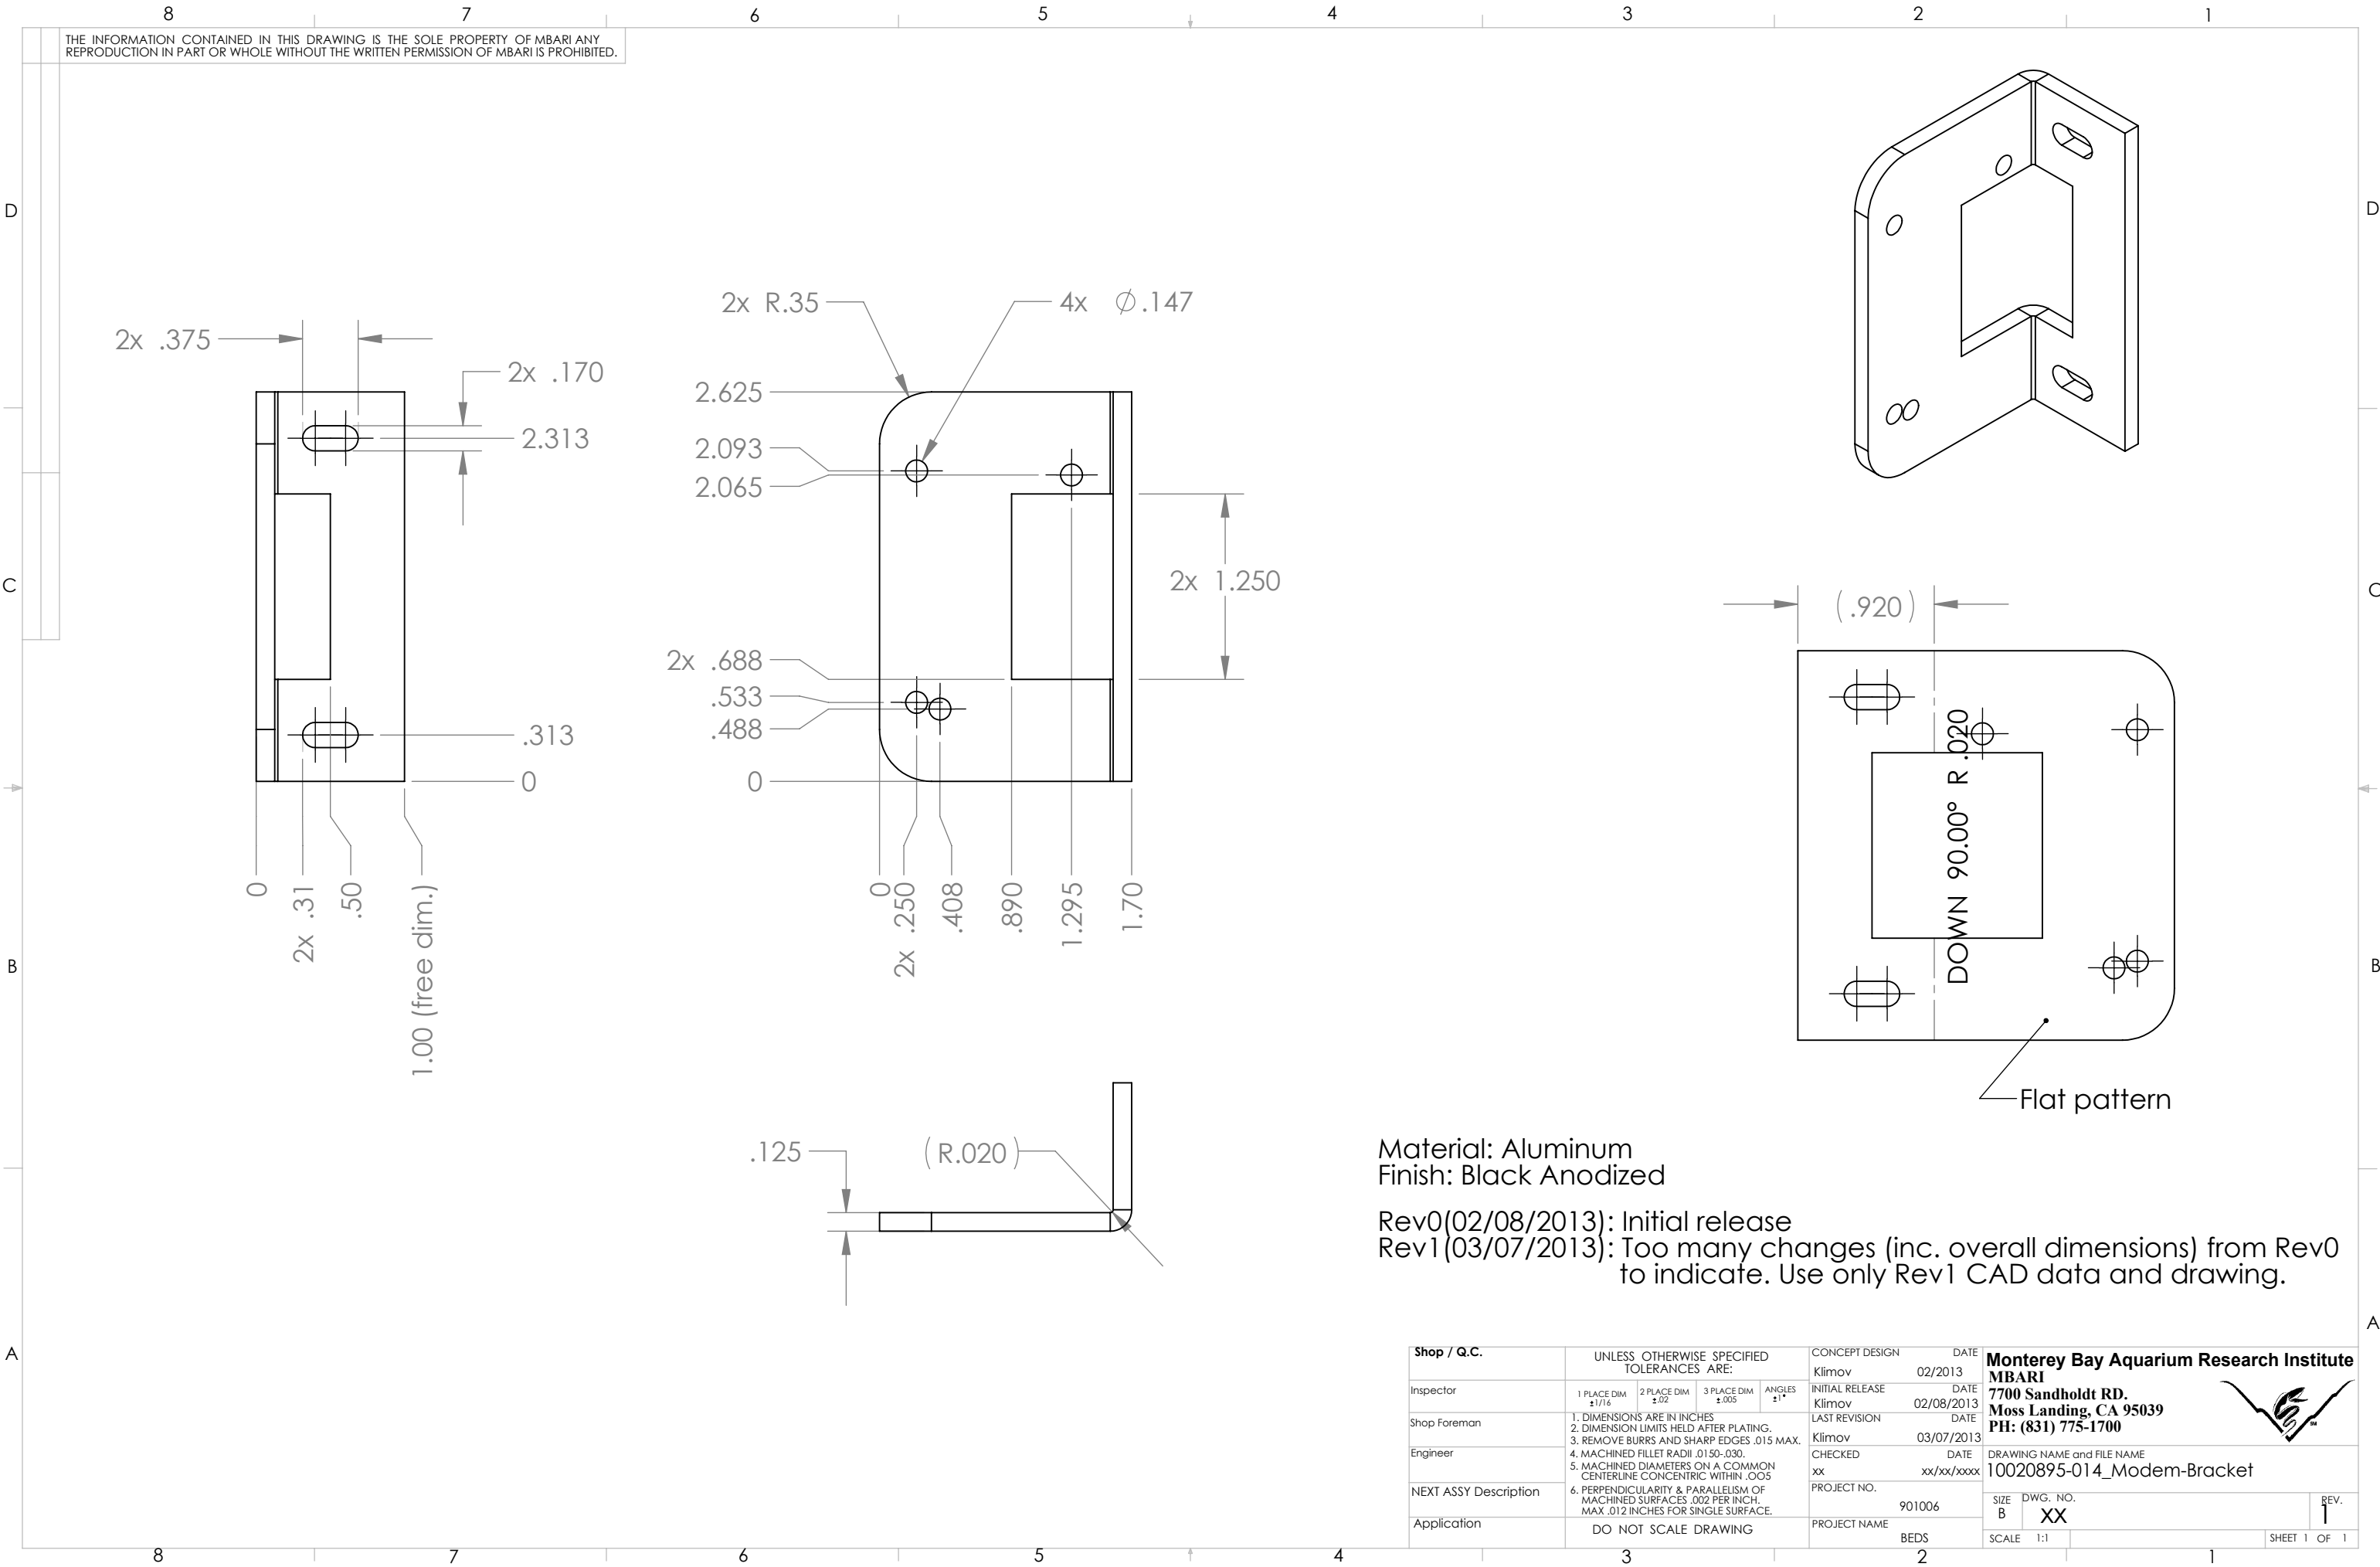

|                       |   |                          |                           |                         |                 |            |   |
|-----------------------|---|--------------------------|---------------------------|-------------------------|-----------------|------------|---|
| Shop / Q.C.           | UNLESS OTHERWISE SPECIFIED TOLERANCES ARE:   |                          |                           |                         | CONCEPT DESIGN  | DATE       | <b>Monterey Bay Aquarium Research Institute</b><br><b>MBARI</b><br><b>7700 Sandholdt RD.</b><br><b>Moss Landing, CA 95039</b><br><b>PH: (831) 775-1700</b><br> |
| Inspector             | 1 PLACE DIM<br>$\pm 1/16$   | 2 PLACE DIM<br>$\pm .02$ | 3 PLACE DIM<br>$\pm .005$ | ANGLES<br>$\pm 1^\circ$ | INITIAL RELEASE | DATE       |   |
| Shop Foreman          | 1. DIMENSIONS ARE IN INCHES<br>2. DIMENSION LIMITS HELD AFTER PLATING.<br>3. REMOVE BURRS AND SHARP EDGES .015 MAX.<br>4. MACHINED FILLET RADII .015-.030.<br>5. MACHINED DIAMETERS ON A COMMON CENTERLINE CONCENTRIC WITHIN .005.<br>6. PERPENDICULARITY & PARALLELISM OF MACHINED SURFACES .002 PER INCH, MAX .012 INCHES FOR SINGLE SURFACE. |                          |                           |                         | Klimov          | 02/08/2013 |   |
| Engineer              |   |                          |                           |                         | LAST REVISION   | DATE       |   |
| NEXT ASSY Description |   |                          |                           |                         | Klimov          | 03/07/2013 |   |
| Application           | DO NOT SCALE DRAWING   |                          |                           |                         | CHECKED         | DATE       | DRAWING NAME and FILE NAME   |
|                       |   |                          |                           |                         | xx              | xx/xx/xxxx | 10020895-014_Modem-Bracket   |
|                       |   |                          |                           |                         | PROJECT NO.     | 901006     | SIZE DWG. NO.   |
|                       |   |                          |                           |                         | PROJECT NAME    | BEDS       | B XX   |
|                       |   |                          |                           |                         |                 |            | SCALE 1:1   |
|                       |   |                          |                           |                         |                 |            | SHEET 1 OF 1   |
|                       |   |                          |                           |                         |                 |            | REV. 1   |