
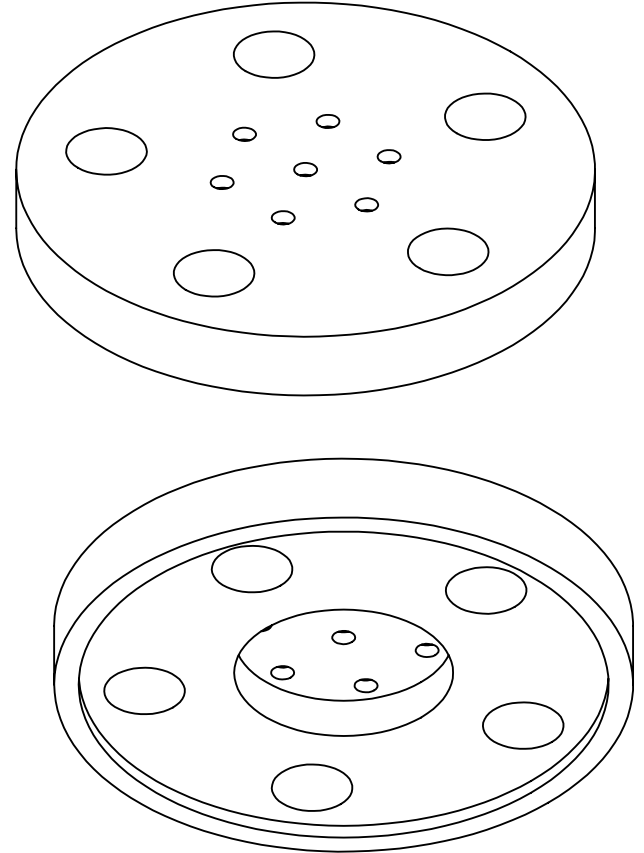


THE INFORMATION CONTAINED IN THIS DRAWING IS THE SOLE PROPERTY OF MBARI ANY REPRODUCTION IN PART OR WHOLE WITHOUT THE WRITTEN PERMISSION OF MBARI IS PROHIBITED.

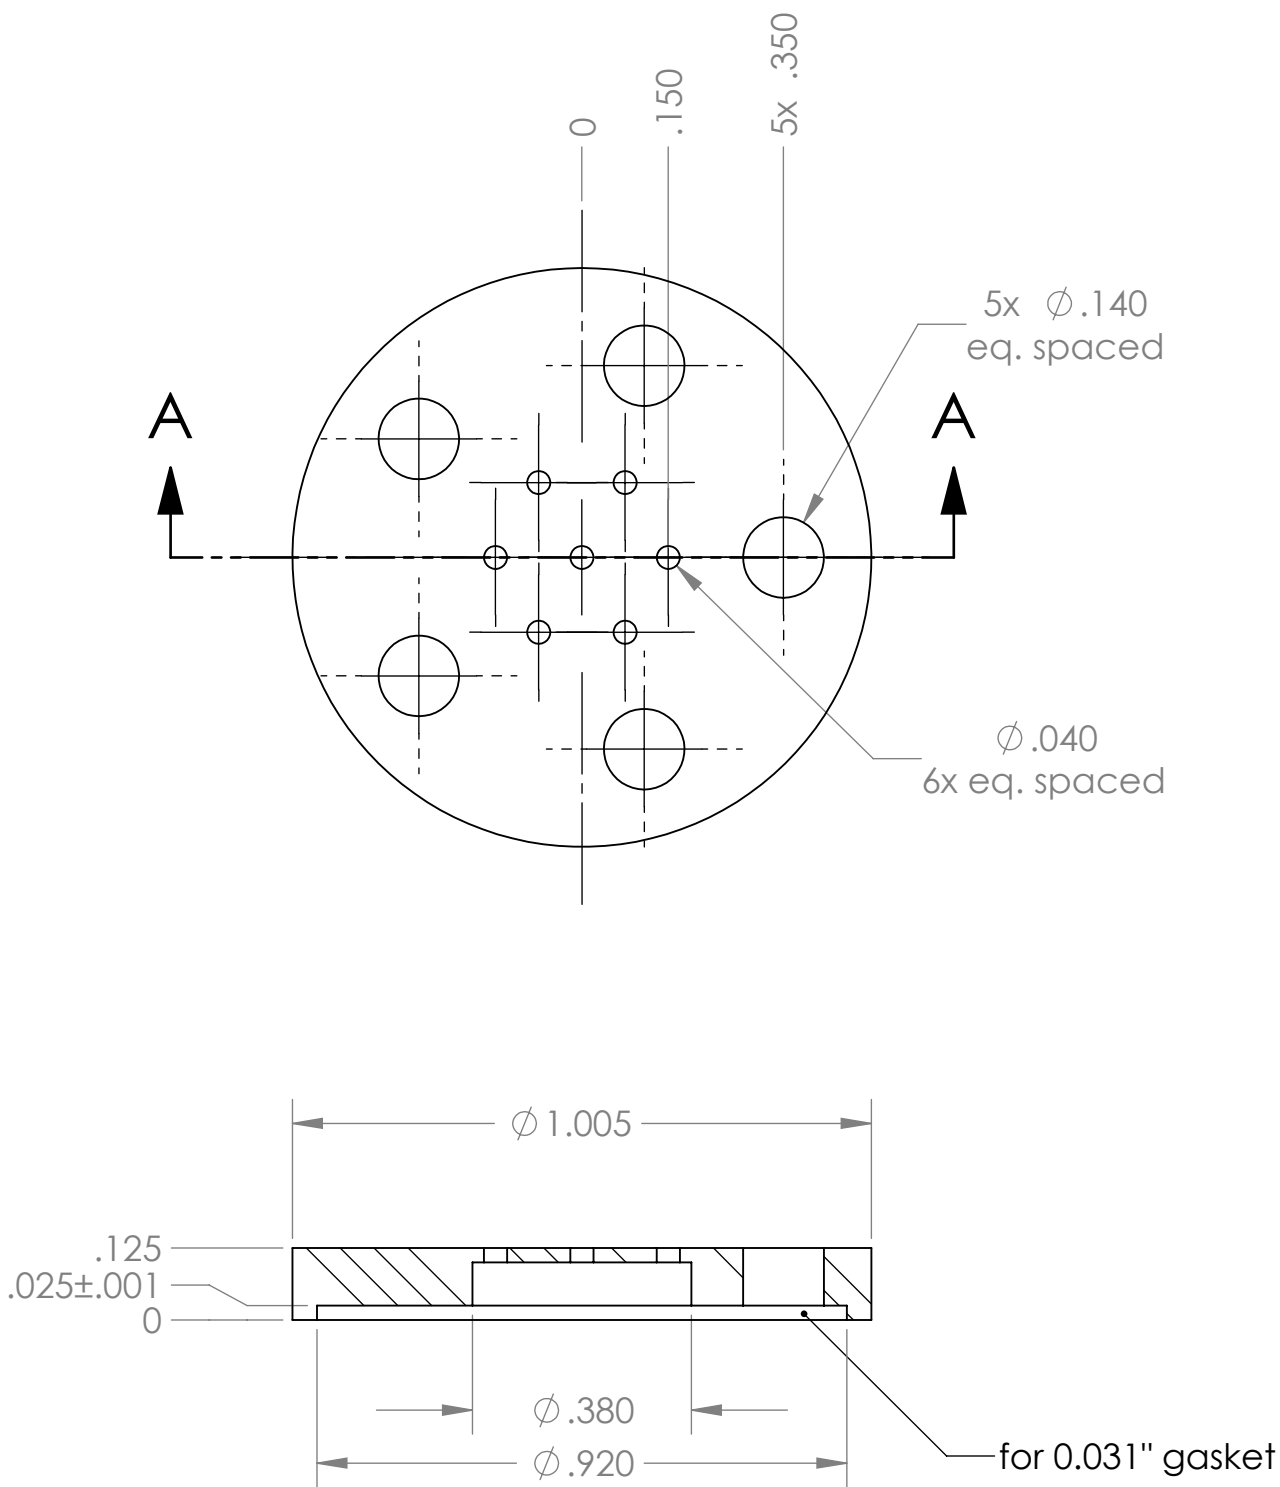

Shop / Q.C.	UNLESS OTHERWISE SPECIFIED TOLERANCES ARE:				CONCEPT DESIGN		DATE	Monterey Bay Aquarium Research Institute MBARI 7700 Sandholdt RD. Moss Landing, CA 95039 PH: (831) 775-1700 		
Inspector	1 PLACE DIM ±1/16	2 PLACE DIM ±.02	3 PLACE DIM ±.005	ANGLES ±1°	L. Bird	06/2012				
Shop Foreman	1. DIMENSIONS ARE IN INCHES 2. DIMENSION LIMITS HELD AFTER PLATING. 3. REMOVE BURRS AND SHARP EDGES .015 MAX. 4. MACHINED FILLET RADII .0150-.030. 5. MACHINED DIAMETERS ON A COMMON CENTERLINE CONCENTRIC WITHIN .005 6. PERPENDICULARITY & PARALLELISM OF MACHINED SURFACES .002 PER INCH. MAX .012 INCHES FOR SINGLE SURFACE.				INITIAL RELEASE		DATE	DRAWING NAME and FILE NAME 10020895-016_DiaphragmCover		
Engineer					Klimov		03/25/2013			
NEXT ASSY Description					LAST REVISION		DATE			
Application					Klimov		03/27/2013			
					CHECKED		DATE			
					xx		xx/xx/xxxx			
					PROJECT NO.		SIZE		DWG. NO.	REV.
	DO NOT SCALE DRAWING				901006		B		XX	1
					PROJECT NAME		SCALE		3:1	SHEET 1 OF 1
					BEDS					