
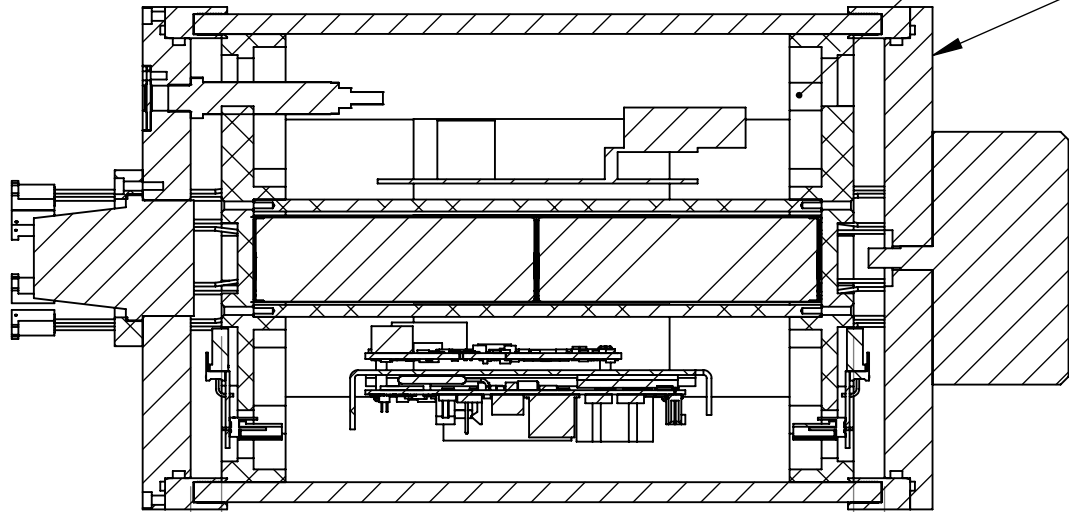
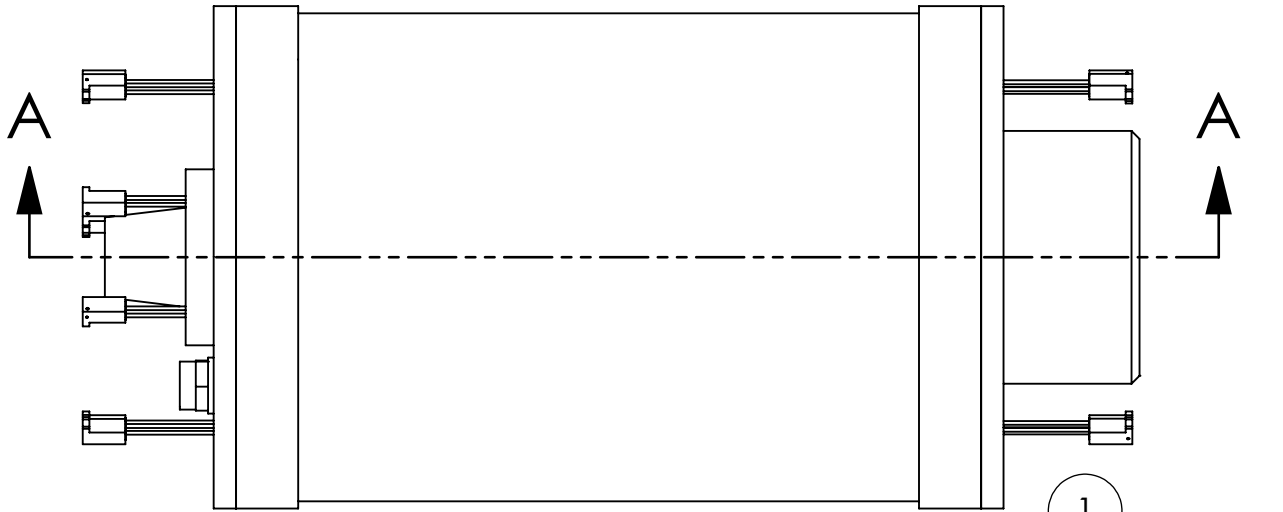



THE INFORMATION CONTAINED IN THIS DRAWING IS THE SOLE PROPERTY OF MBARI. ANY REPRODUCTION IN PART OR WHOLE WITHOUT THE WRITTEN PERMISSION OF MBARI IS PROHIBITED.

D
C
B
A

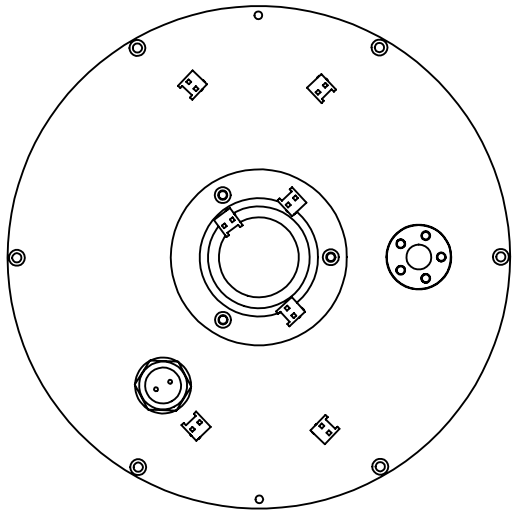

9.875
10.840

SECTION A-A

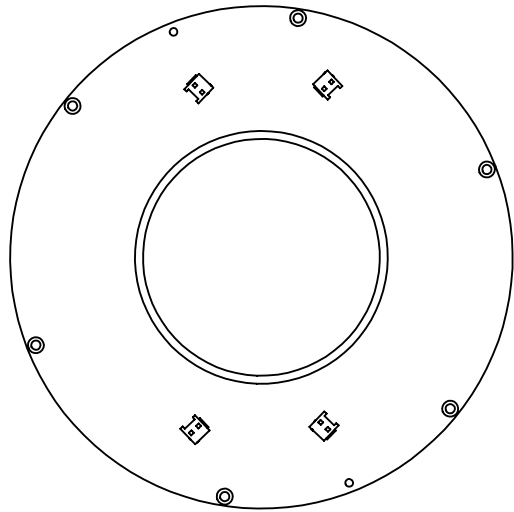

D
C
B
A

ITEM NO.	PART NUMBER	DESCRIPTION	QTY.
1	10020895-AS2_Electropack-Assembly		1
2	BEDS Housing		1

Shop / Q.C.		UNLESS OTHERWISE SPECIFIED TOLERANCES ARE:			INITIAL RELEASE rev 0		DATE 9/24/2012		Monterey Bay Aquarium Research Institute MBARI 7700 Sandholdt RD. Moss Landing, CA 95039 PH: (831) 775-1700		
Inspector		1 PLACE DIM ±1/16	2 PLACE DIM ±.02	3 PLACE DIM ±.005	ANGLES ±1°	DRAWN XX		XX			
Shop Foreman		1. DIMENSIONS ARE IN INCHES 2. DIMENSION LIMITS HELD AFTER PLATING. 3. REMOVE BURRS AND SHARP EDGES .015 MAX. 4. MACHINED FILLET RADII .0150-.030. 5. MACHINED DIAMETERS ON A COMMON CENTERLINE CONCENTRIC WITHIN .005				ENGINEER Klimov		LAST UPDATE 9/24/2012			
Engineer						CHECKED		DRAWING NAME and FILE NAME 10020895-AS1_BEDs-Cylinder-Assembly			
NEXT ASSY Description		6. PERPENDICULARITY & PARALLELISM OF MACHINED SURFACES .002 PER INCH, MAX .012 INCHES FOR SINGLE SURFACE.				PROJECT NO. 901006					
Application		DO NOT SCALE DRAWING				PROJECT BEDS		SIZE B		DWG. NO. XX	
								SCALE 1:3		REV. 0	
										SHEET 1 OF 1	