

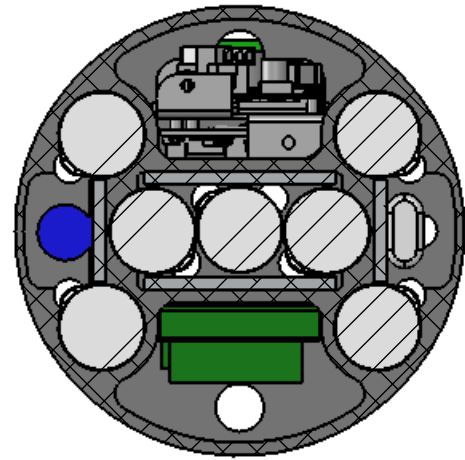
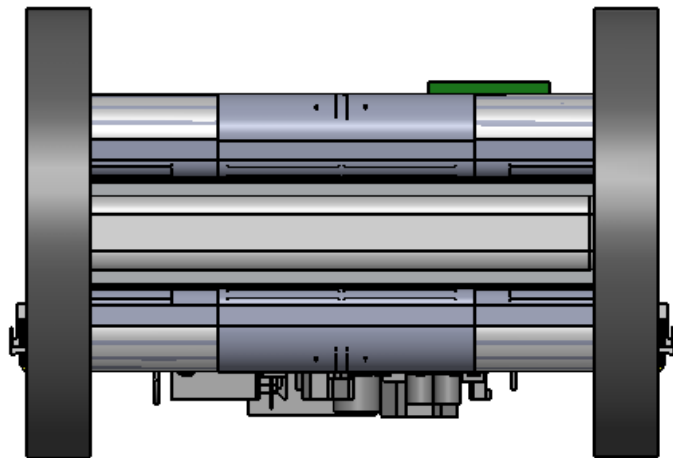
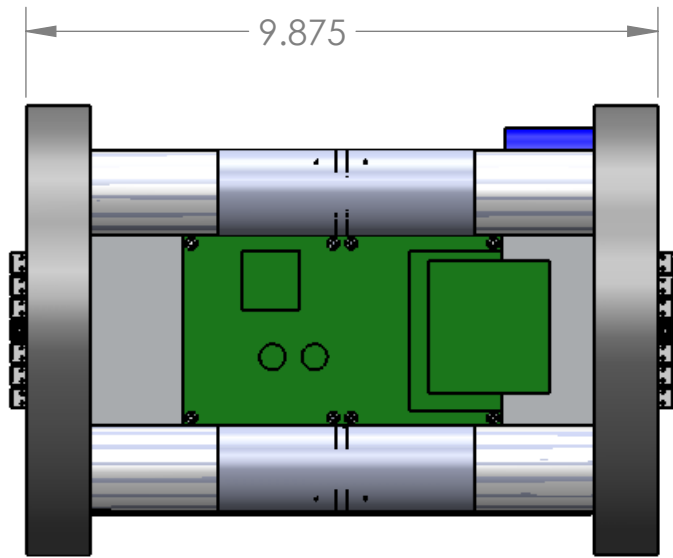
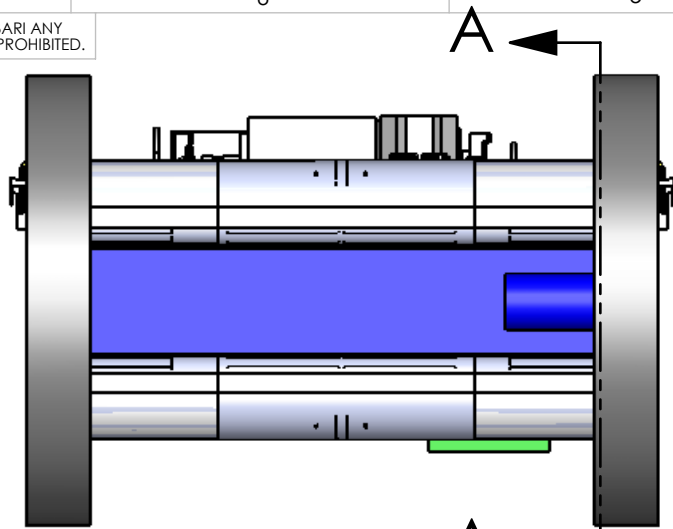
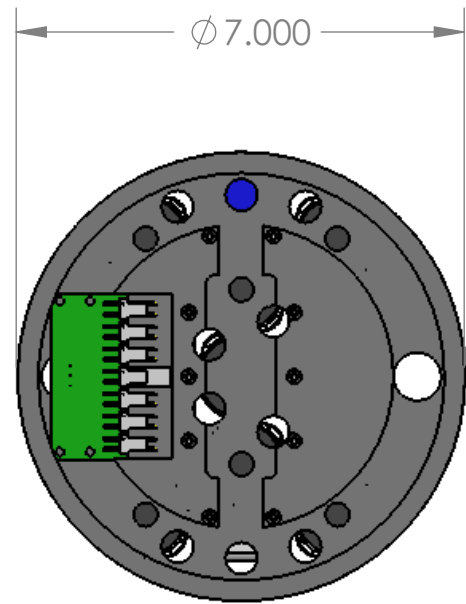


THE INFORMATION CONTAINED IN THIS DRAWING IS THE SOLE PROPERTY OF MBARI. ANY REPRODUCTION IN PART OR WHOLE WITHOUT THE WRITTEN PERMISSION OF MBARI IS PROHIBITED.

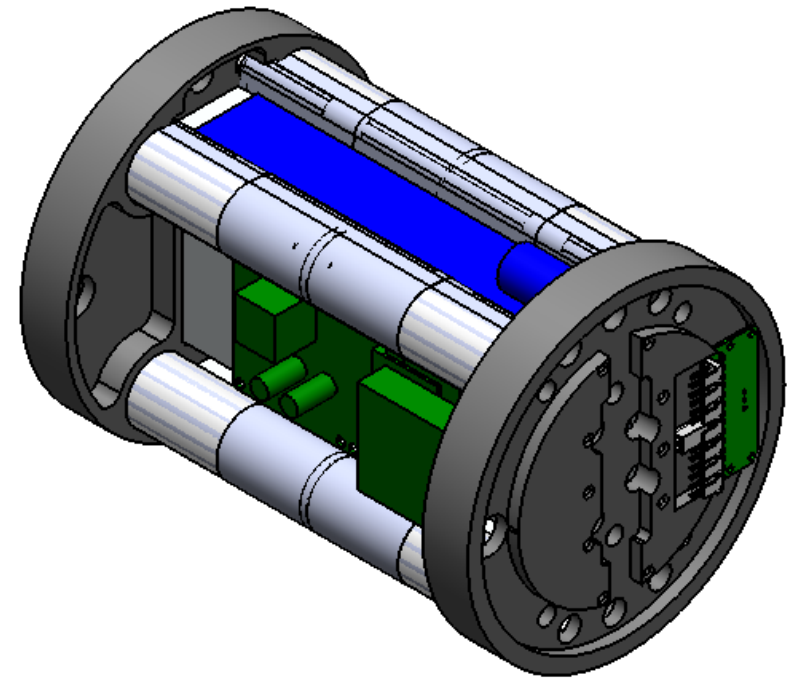

SECTION A-A

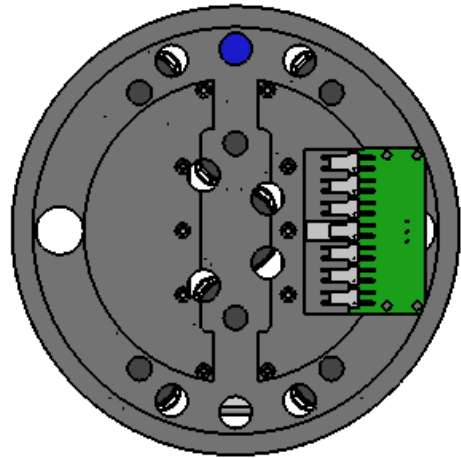

Shop / Q.C.		UNLESS OTHERWISE SPECIFIED TOLERANCES ARE:			INITIAL RELEASE rev 0	DATE 9/24/2012	Monterey Bay Aquarium Research Institute MBARI 7700 Sandholdt RD. Moss Landing, CA 95039 PH: (831) 775-1700			
Inspector		1 PLACE DIM ±1/16	2 PLACE DIM ±.02	3 PLACE DIM ±.005	ANGLES ±1°	DRAWN XX	XX			
Shop Foreman		1. DIMENSIONS ARE IN INCHES 2. DIMENSION LIMITS HELD AFTER PLATING. 3. REMOVE BURRS AND SHARP EDGES .015 MAX. 4. MACHINED FILLET RADII .0150-.030. 5. MACHINED DIAMETERS ON A COMMON CENTERLINE CONCENTRIC WITHIN .005				ENGINEER Klimov	LAST UPDATE 9/24/2012	DRAWING NAME and FILE NAME 10020895-AS2_Electropack-Assembly		
Engineer						CHECKED				
NEXT ASSY Description		6. PERPENDICULARITY & PARALLELISM OF MACHINED SURFACES .002 PER INCH, MAX .012 INCHES FOR SINGLE SURFACE.				PROJECT NO.	901006	SIZE B	DWG. NO. XX	REV. 0
Application		DO NOT SCALE DRAWING				PROJECT	BEDS	SCALE 1:3	SHEET 1 OF 1	