




REPRODUCTION AND DRIBBLED WITHDRAWING IS PROHIBITED FOR ANY REASON.

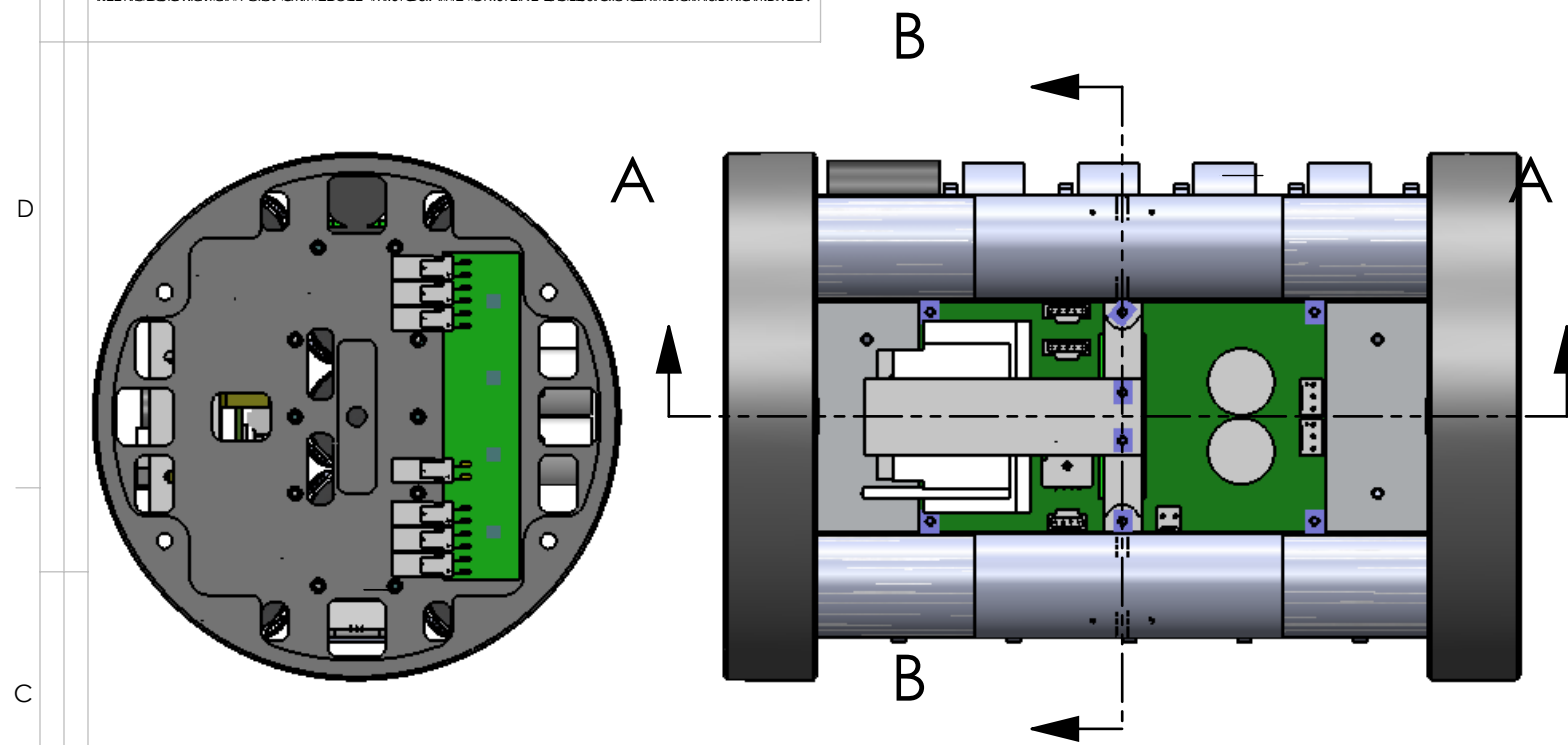

SECTION

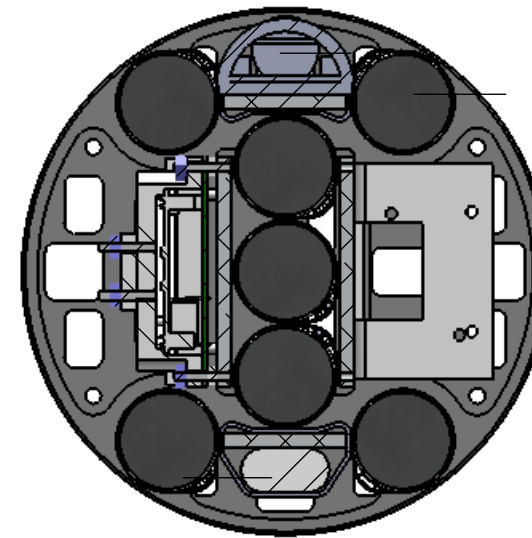


B-B

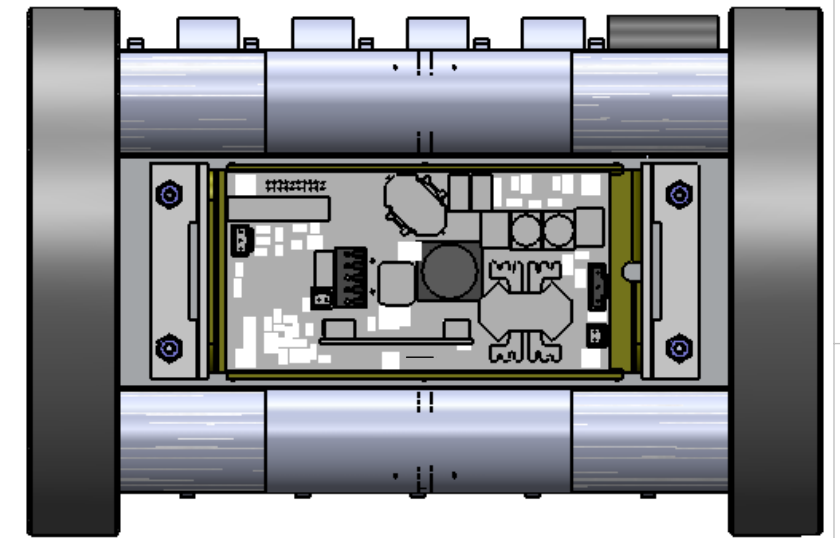

C

Battery Pack1

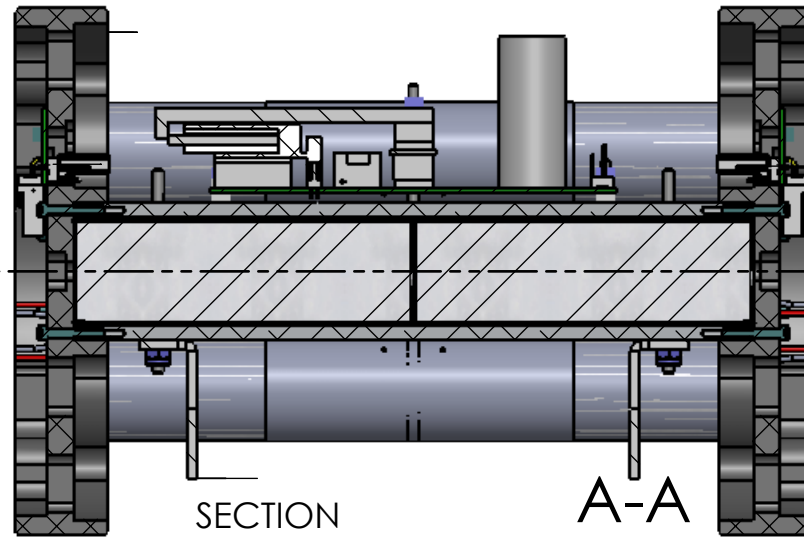


SECTION

A-A

Battery Pack2

Homer PCB

Homer battery

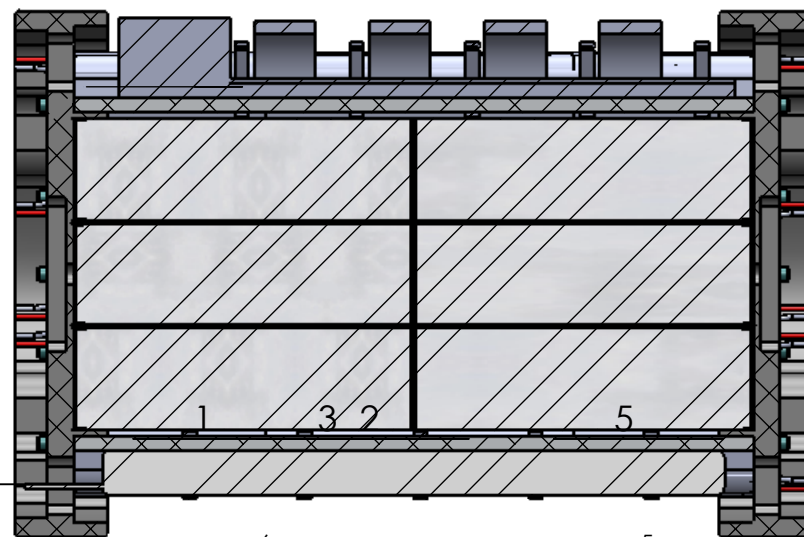

SECTION

D-D

ITEM	PART NUMBER	DESCRIPTION	QTY.	
1	A0020895-AS3_Battery-End-Cap-		2	B
2	A0020895-AS4_MotherBoard-Plate-		1	
3	A0020895-AS5_Modem-Plate-		1	
4	A0020895-AS6_Homer-Battery-Plate-		1	
5	A0020895-AS7_Homer-PCB-Plate-		1	
6	B0020895-BatteryStickAssembly		7	
7	[448] #4 - 40 UNC x 3/4 screws stainless steel		20	A
Shop / Q.C.				
UNLESS OTHERWISE SPECIFIED TOLERANCES ARE:				
Inspector	1 PLACE ±.012	2 PLACE ±.002	3 PLACE ±.0005 ANGLES ±	
Shop Foreman	1. DIMENSIONS ARE IN INCHES			
Engineer	2. DIMENSION LIMITS HELD AFTER PLATING.			
	3. REMOVE BURRS AND SHARP EDGES .015 MAX.			
	4. MACHINED FILLET RADII .00-.030.			
	5. CHAMFERED DIMENSIONS WHEN NOT SPECIFIED			
	6. MAXIMUM HOLE SIZE UNLESS SPECIFIED			
NEXT ASSY Description	DO NOT SCALE DRAWING			
Application	3			
CONCEPT DESIGN		DATE	Monterey Bay Aquarium Research Institute	
D. Graves		08/2012	PROJECT NO. 901006	
INITIAL RELEASE		DATE	DRAWING NAME	
Klimov		02/08/2013	10020895-AS2_Electropack-Assembly	
LAST REVISION		DATE	FILE NAME	
XX		xx/xx/xxxx	3	
CHECKED		DATE	SIZE DWO	
XX		xx/xx/xxxx	B	
PROJECT NO.		901006	SCALE 1:2.5	
PROJECT NAME		BEDS	SHEET 1 OF 1	
		2		