


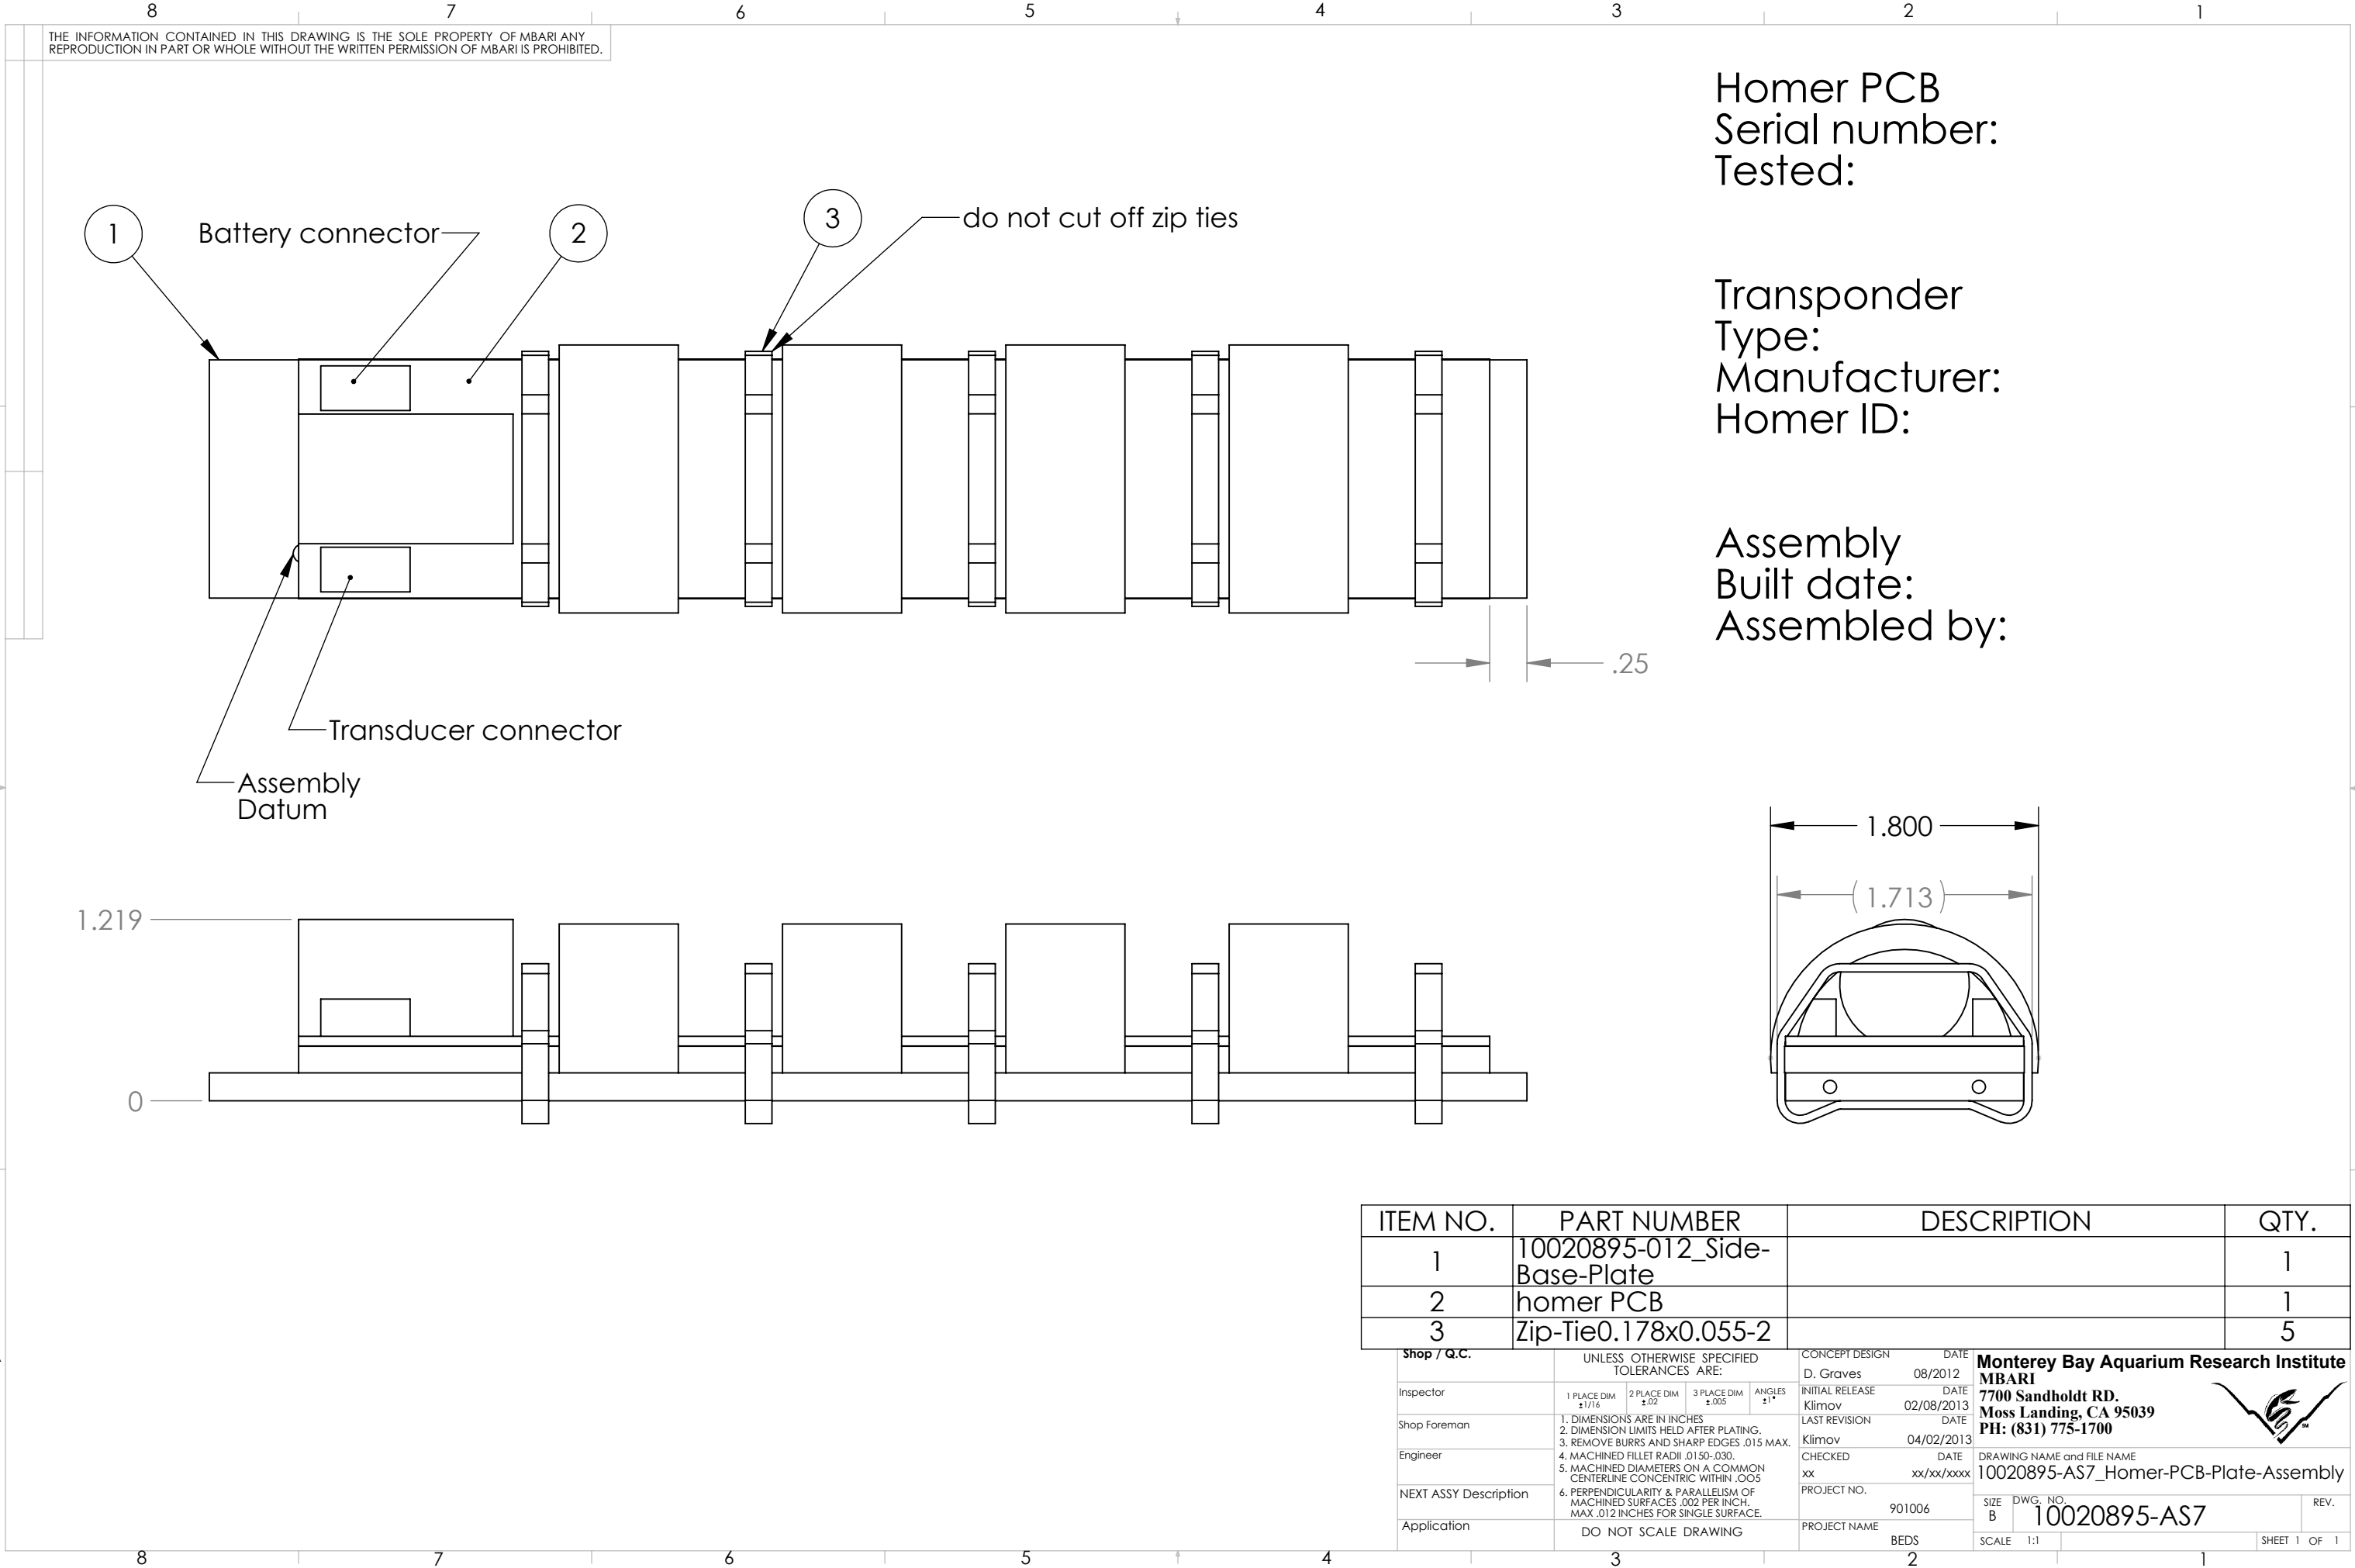

Homer PCB  
Serial number:  
Tested:

Transponder  
Type:  
Manufacturer:  
Homer ID:

Assembly  
Built date:  
Assembled by:

| ITEM NO. | PART NUMBER                  | DESCRIPTION | QTY. |
|----------|------------------------------|-------------|------|
| 1        | 10020895-012_Side-Base-Plate |             | 1    |
| 2        | homer PCB                    |             | 1    |
| 3        | Zip-Tie0.178x0.055-2         |             | 5    |

|                       |   |                     |                      |               |                                        |                    |                                                                                       |      |
|-----------------------|---|---------------------|----------------------|---------------|----------------------------------------|--------------------|---------------------------------------------------------------------------------------|------|
| Shop / Q.C.           | UNLESS OTHERWISE SPECIFIED<br>TOLERANCES ARE:   |                     |                      |               | CONCEPT DESIGN<br>D. Graves<br>08/2012 | DATE               | <b>Monterey Bay Aquarium Research Institute<br/>MBARI</b>                             |      |
| Inspector             | 1 PLACE DIM<br>±.1/16   | 2 PLACE DIM<br>±.02 | 3 PLACE DIM<br>±.005 | ANGLES<br>±1° | INITIAL RELEASE<br>Klimov              | DATE<br>02/08/2013 | <b>7700 Sandholdt RD.<br/>Moss Landing, CA 95039<br/>PH: (831) 775-1700</b>           |      |
| Shop Foreman          | 1. DIMENSIONS ARE IN INCHES<br>2. DIMENSION LIMITS HELD AFTER PLATING.<br>3. REMOVE BURRS AND SHARP EDGES .015 MAX.<br>4. MACHINED FILLET RADII .0150-.030.<br>5. MACHINED DIAMETERS ON A COMMON<br>CENTERLINE CONCENTRIC WITHIN .005<br>6. PERPENDICULARITY & PARALLELISM OF<br>MACHINED SURFACES .002 PER INCH,<br>MAX .012 INCHES FOR SINGLE SURFACE. |                     |                      |               | LAST REVISION<br>Klimov                | DATE<br>04/02/2013 |  |      |
| Engineer              |   |                     |                      |               | CHECKED<br>xx                          | DATE<br>xx/xx/xxxx |                                                                                       |      |
| NEXT ASSY Description |   |                     |                      |               | PROJECT NO.<br>901006                  |                    |                                                                                       |      |
| Application           | DO NOT SCALE DRAWING   |                     |                      |               | PROJECT NAME<br>BEDS                   | SIZE<br>B          | DWG. NO.<br>10020895-AS7                                                              | REV. |
|                       |   |                     |                      |               | SCALE 1:1                              |                    | SHEET 1 OF 1                                                                          |      |