
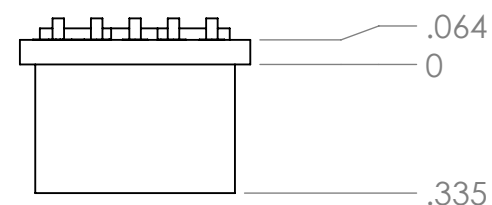
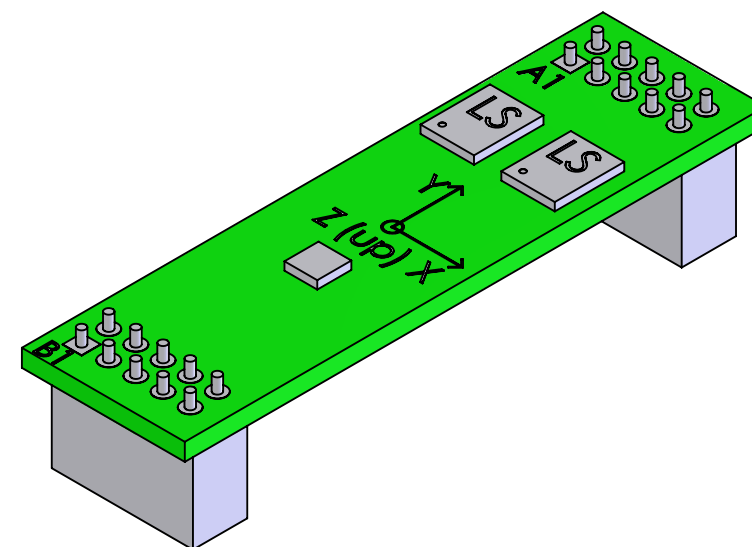
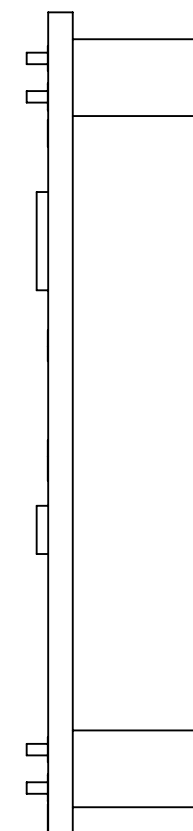
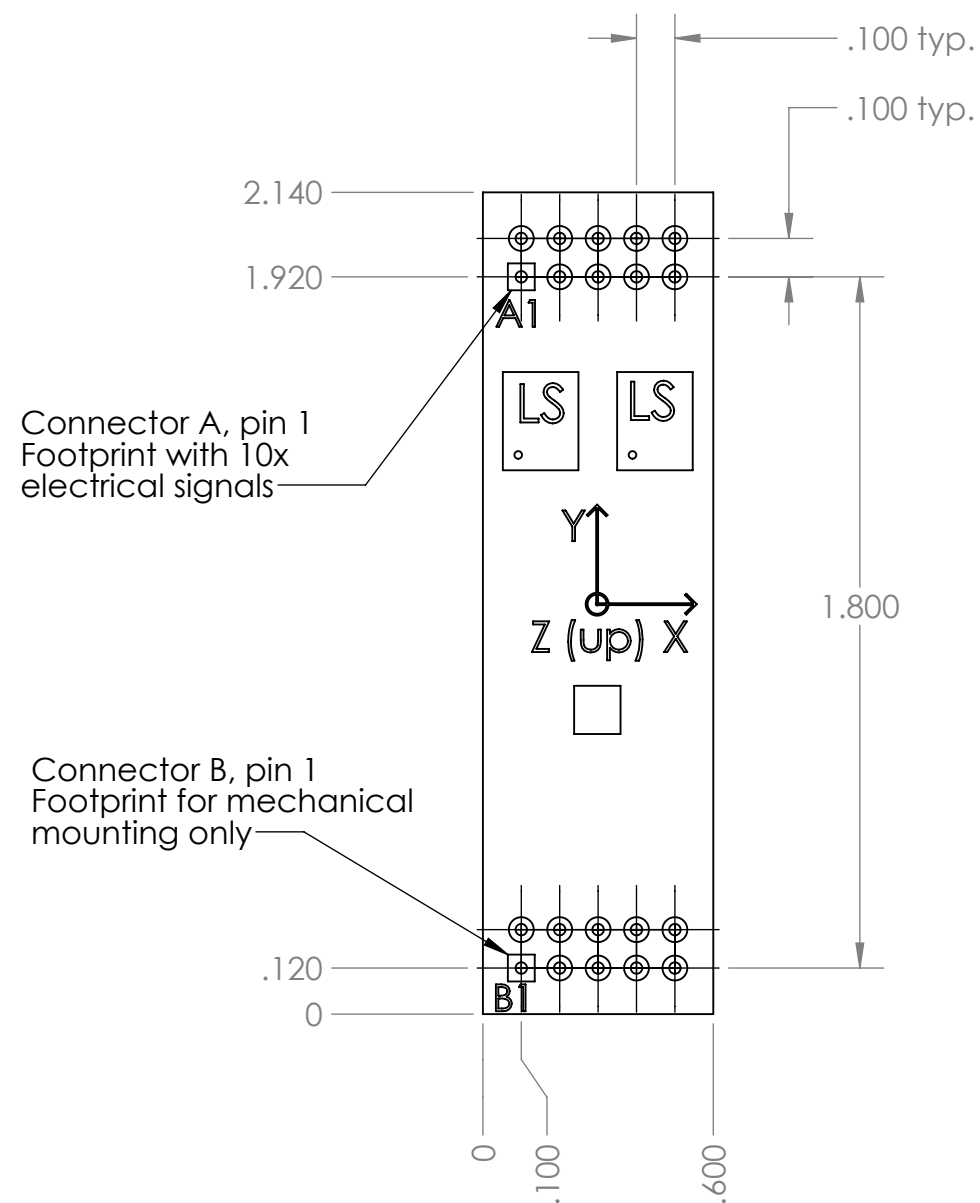


THE INFORMATION CONTAINED IN THIS DRAWING IS THE SOLE PROPERTY OF MBARI ANY REPRODUCTION IN PART OR WHOLE WITHOUT THE WRITTEN PERMISSION OF MBARI IS PROHIBITED.

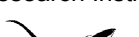

Shop / Q.C.	UNLESS OTHERWISE SPECIFIED TOLERANCES ARE:				CONCEPT DESIGN xx	DATE xx/xx/xxxx	Monterey Bay Aquarium Research Institute MBARI 7700 Sandholding RD. Moss Landing, CA 95039 PH: (831) 775-1700					
Inspector	1 PLACE DIM ±.1/16	2 PLACE DIM ±.005	3 PLACE DIM ±.005	ANGLES ±.1°	INITIAL RELEASE Klimov	DATE 11/20/2019						
Shop Foreman	1. DIMENSIONS ARE IN INCHES 2. DIMENSION LIMITS HELD AFTER PLATING. 3. REMOVE BURRS AND SHARP EDGES .015 MAX.				LAST REVISION xx	DATE xx/xx/xxxx						
Engineer	4. MACHINED FILLET RADII .0150-.030. 5. MACHINED DIAMETERS ON A COMMON CENTERLINE CONCENTRIC WITHIN .005				CHECKED xx	DATE xx/xx/xxxx	DRAWING NAME and FILE NAME 10020895-BBB1_BridgeBoardPCB					
NEXT ASSY Description	6. PERPENDICULARITY & PARALLELISM OF MACHINED SURFACES .002 PER INCH. MAX .012 INCHES FOR SINGLE SURFACE.				PROJECT NO. 901023 - Continental Margins Process		SIZE B	DWG. NO. XX	REV. 0			
Application	DO NOT SCALE DRAWING				PROJECT NAME BEDS		SCALE 2:1	SHEET 1 OF 2				