
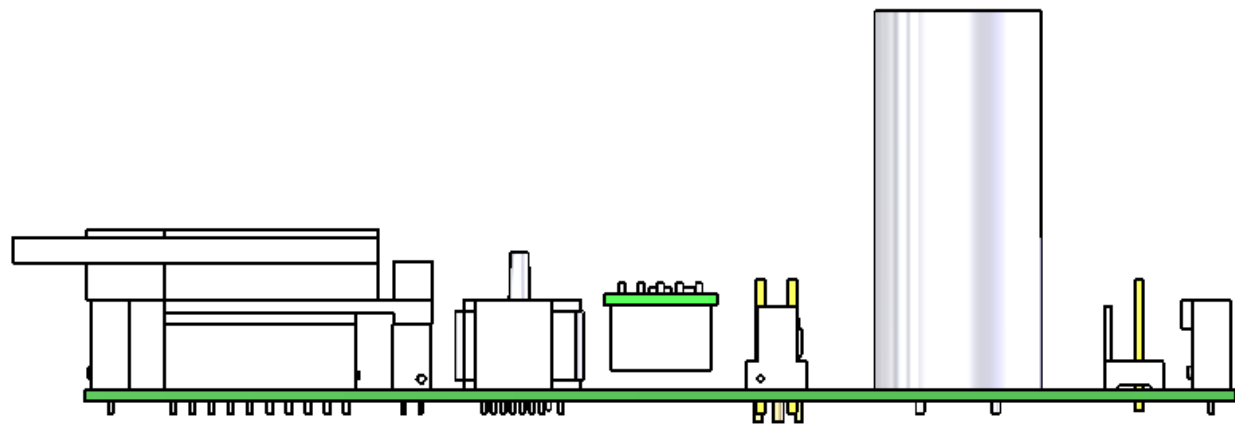
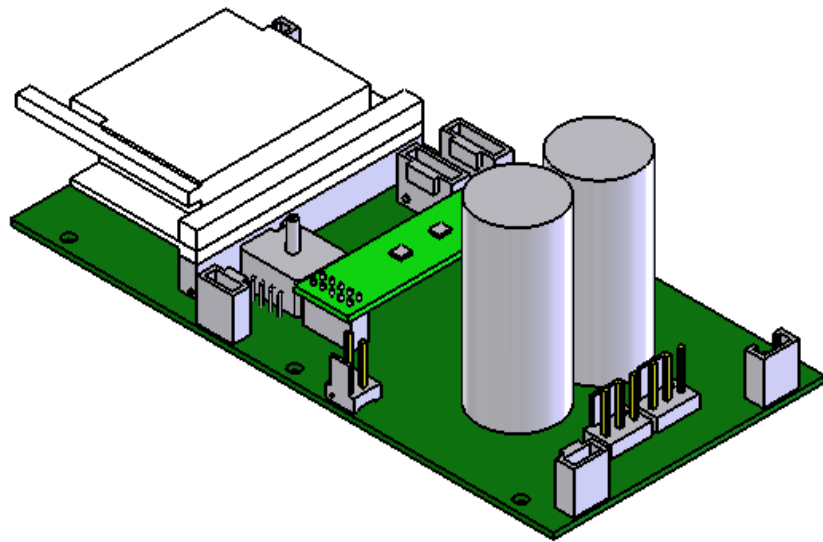


THE INFORMATION CONTAINED IN THIS DRAWING IS THE SOLE PROPERTY OF MBARI. ANY REPRODUCTION IN PART OR WHOLE WITHOUT THE WRITTEN PERMISSION OF MBARI IS PROHIBITED.

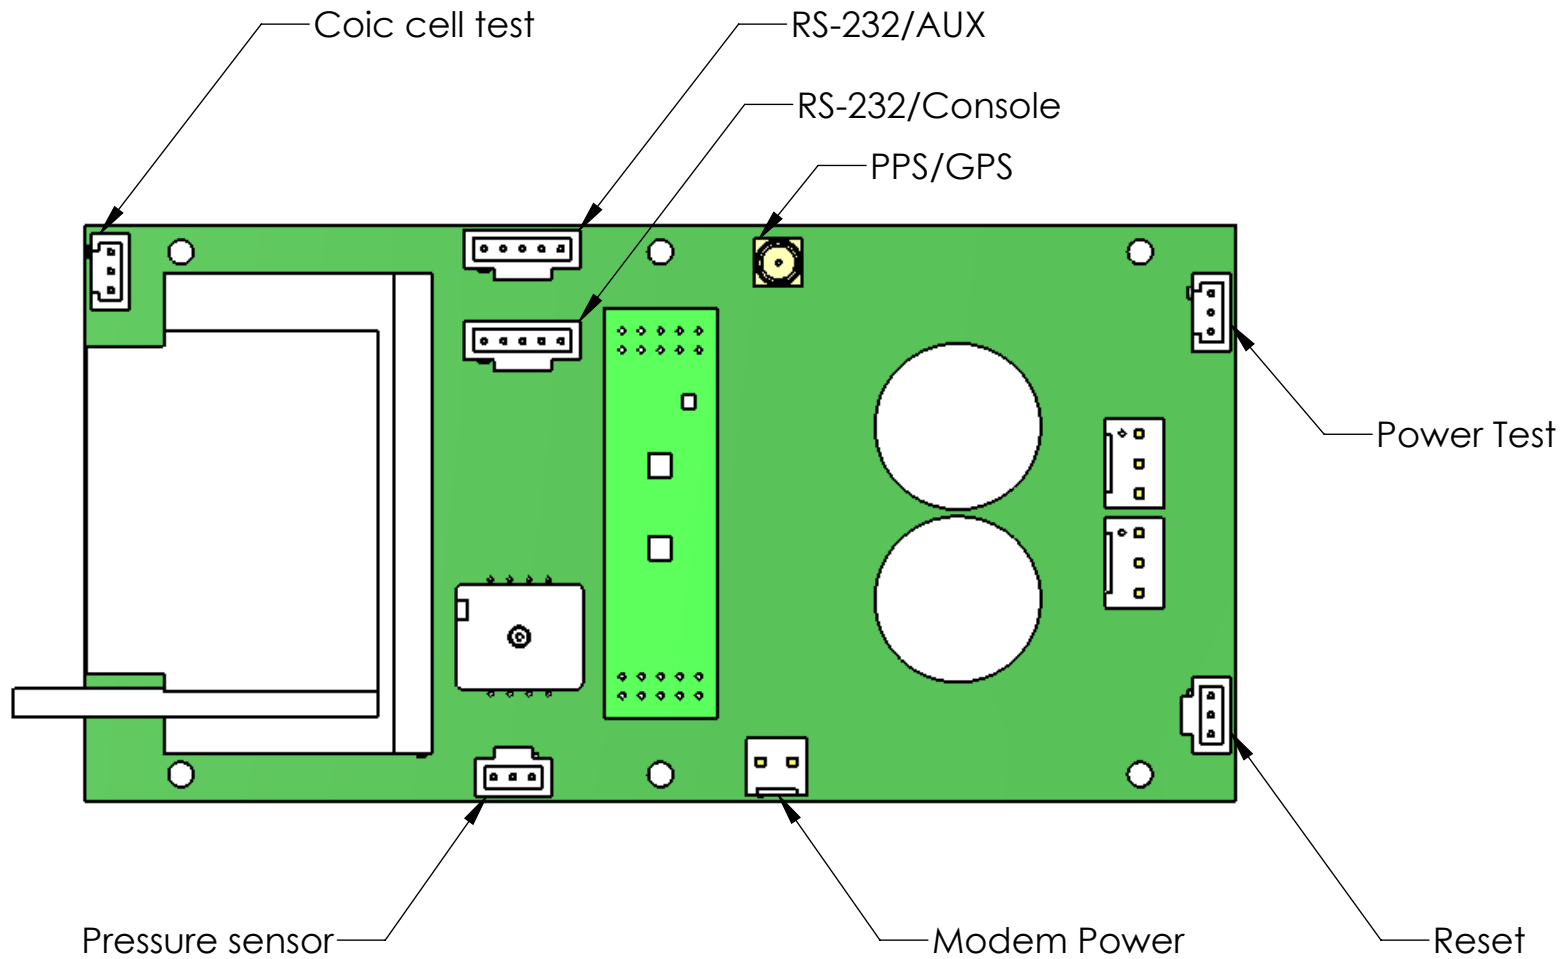

Shop / Q.C.	UNLESS OTHERWISE SPECIFIED TOLERANCES ARE:				CONCEPT DESIGN	DATE	Monterey Bay Aquarium Research Institute MBARI 7700 Sandholdt RD. Moss Landing, CA 95039 PH: (831) 775-1700		
Inspector	1 PLACE DIM $\pm 1/16$	2 PLACE DIM $\pm .02$	3 PLACE DIM $\pm .005$	ANGLES $\pm 1^\circ$	Klimov	12/2012			
Shop Foreman	1. DIMENSIONS ARE IN INCHES 2. DIMENSION LIMITS HELD AFTER PLATING. 3. REMOVE BURRS AND SHARP EDGES .015 MAX. 4. MACHINED FILLET RADII .0150-.030. 5. MACHINED DIAMETERS ON A COMMON CENTERLINE CONCENTRIC WITHIN .005. 6. PERPENDICULARITY & PARALLELISM OF MACHINED SURFACES .002 PER INCH, MAX .012 INCHES FOR SINGLE SURFACE.				INITIAL RELEASE	DATE	DRAWING NAME and FILE NAME 10020895-MOB2_MotherBoard-Assembly		
Engineer					Klimov	12/18/2015			
NEXT ASSY Description					LAST REVISION	DATE			
Application					xx	xx/xx/xxxx			
	DO NOT SCALE DRAWING				CHECKED	DATE	SIZE DWG. NO. B XX		
					xx	xx/xx/xxxx			
					PROJECT NO.	901006	SCALE 1:1		
					PROJECT NAME	BEDS			
							REV. 0		
							SHEET 1 OF 1		