
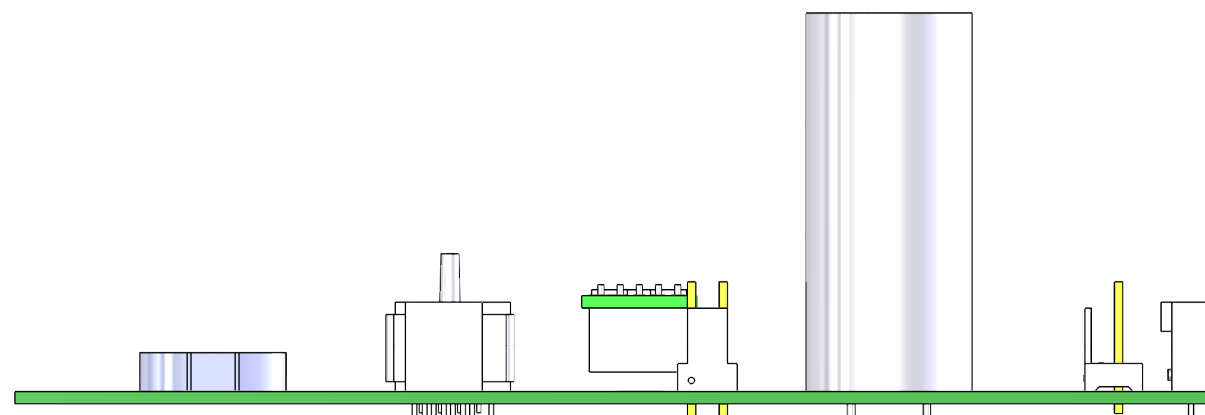
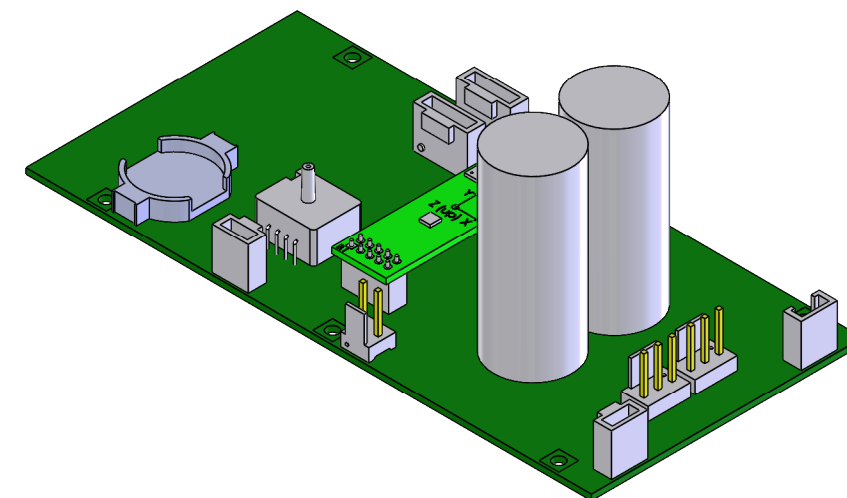


THE INFORMATION CONTAINED IN THIS DRAWING IS THE SOLE PROPERTY OF MBARI ANY REPRODUCTION IN PART OR WHOLE WITHOUT THE WRITTEN PERMISSION OF MBARI IS PROHIBITED.

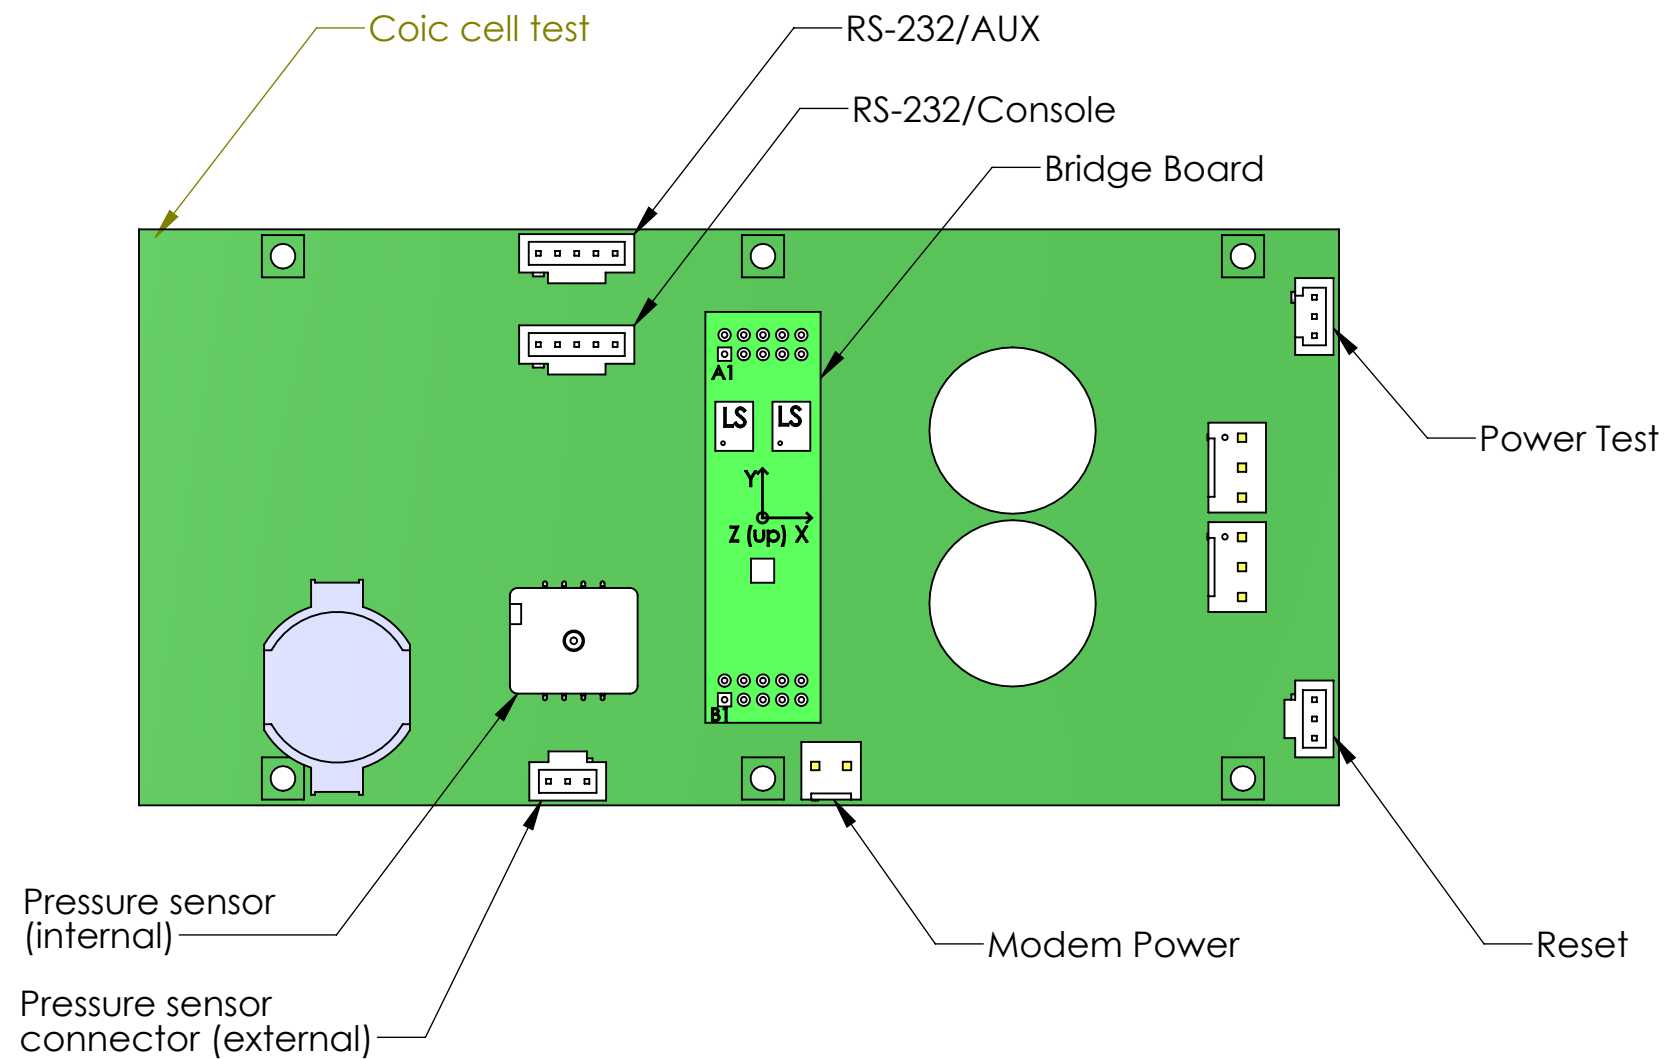

Shop / Q.C.		UNLESS OTHERWISE SPECIFIED TOLERANCES ARE:		CONCEPT DESIGN	DATE	Monterey Bay Aquarium Research Institute	
Inspector	1 PLACE DIM ±.1/16	2 PLACE DIM ±.02	3 PLACE DIM ±.005	KLIMOV	12/2012	MBARI	
Shop Foreman	1. DIMENSIONS ARE IN INCHES 2. DIMENSION LIMITS HELD AFTER PLATING. 3. REMOVE BURRS AND SHARP EDGES .015 MAX.			INITIAL RELEASE	DATE	7700 Sandholdt RD.	
Engineer	4. MACHINED FILLET RADII .0150-.030. 5. MACHINED DIAMETERS ON A COMMON CENTERLINE CONCENTRIC WITHIN .005			KLIMOV	12/18/2012	Moss Landing, CA 95039	
NEXT ASSY Description	6. PERPENDICULARITY & PARALLELISM OF MACHINED SURFACES .002 PER INCH MAX .012 INCHES FOR SINGLE SURFACE.			LAST REVISION	DATE	PH: (831) 775-1700	
Application	DO NOT SCALE DRAWING			xx	12/18/2019	DRAWING NAME and FILE NAME	
				CHECKED	DATE	10020895-MOB3_MotherBoard-Assembly	
				xx	xx/xx/xxxx		
				PROJECT NO.		SIZE	REV.
				901006		B	XX
				PROJECT NAME		DWG. NO.	XX
				BEDS		SCALE	1:1
							SHEET 1 OF 1