



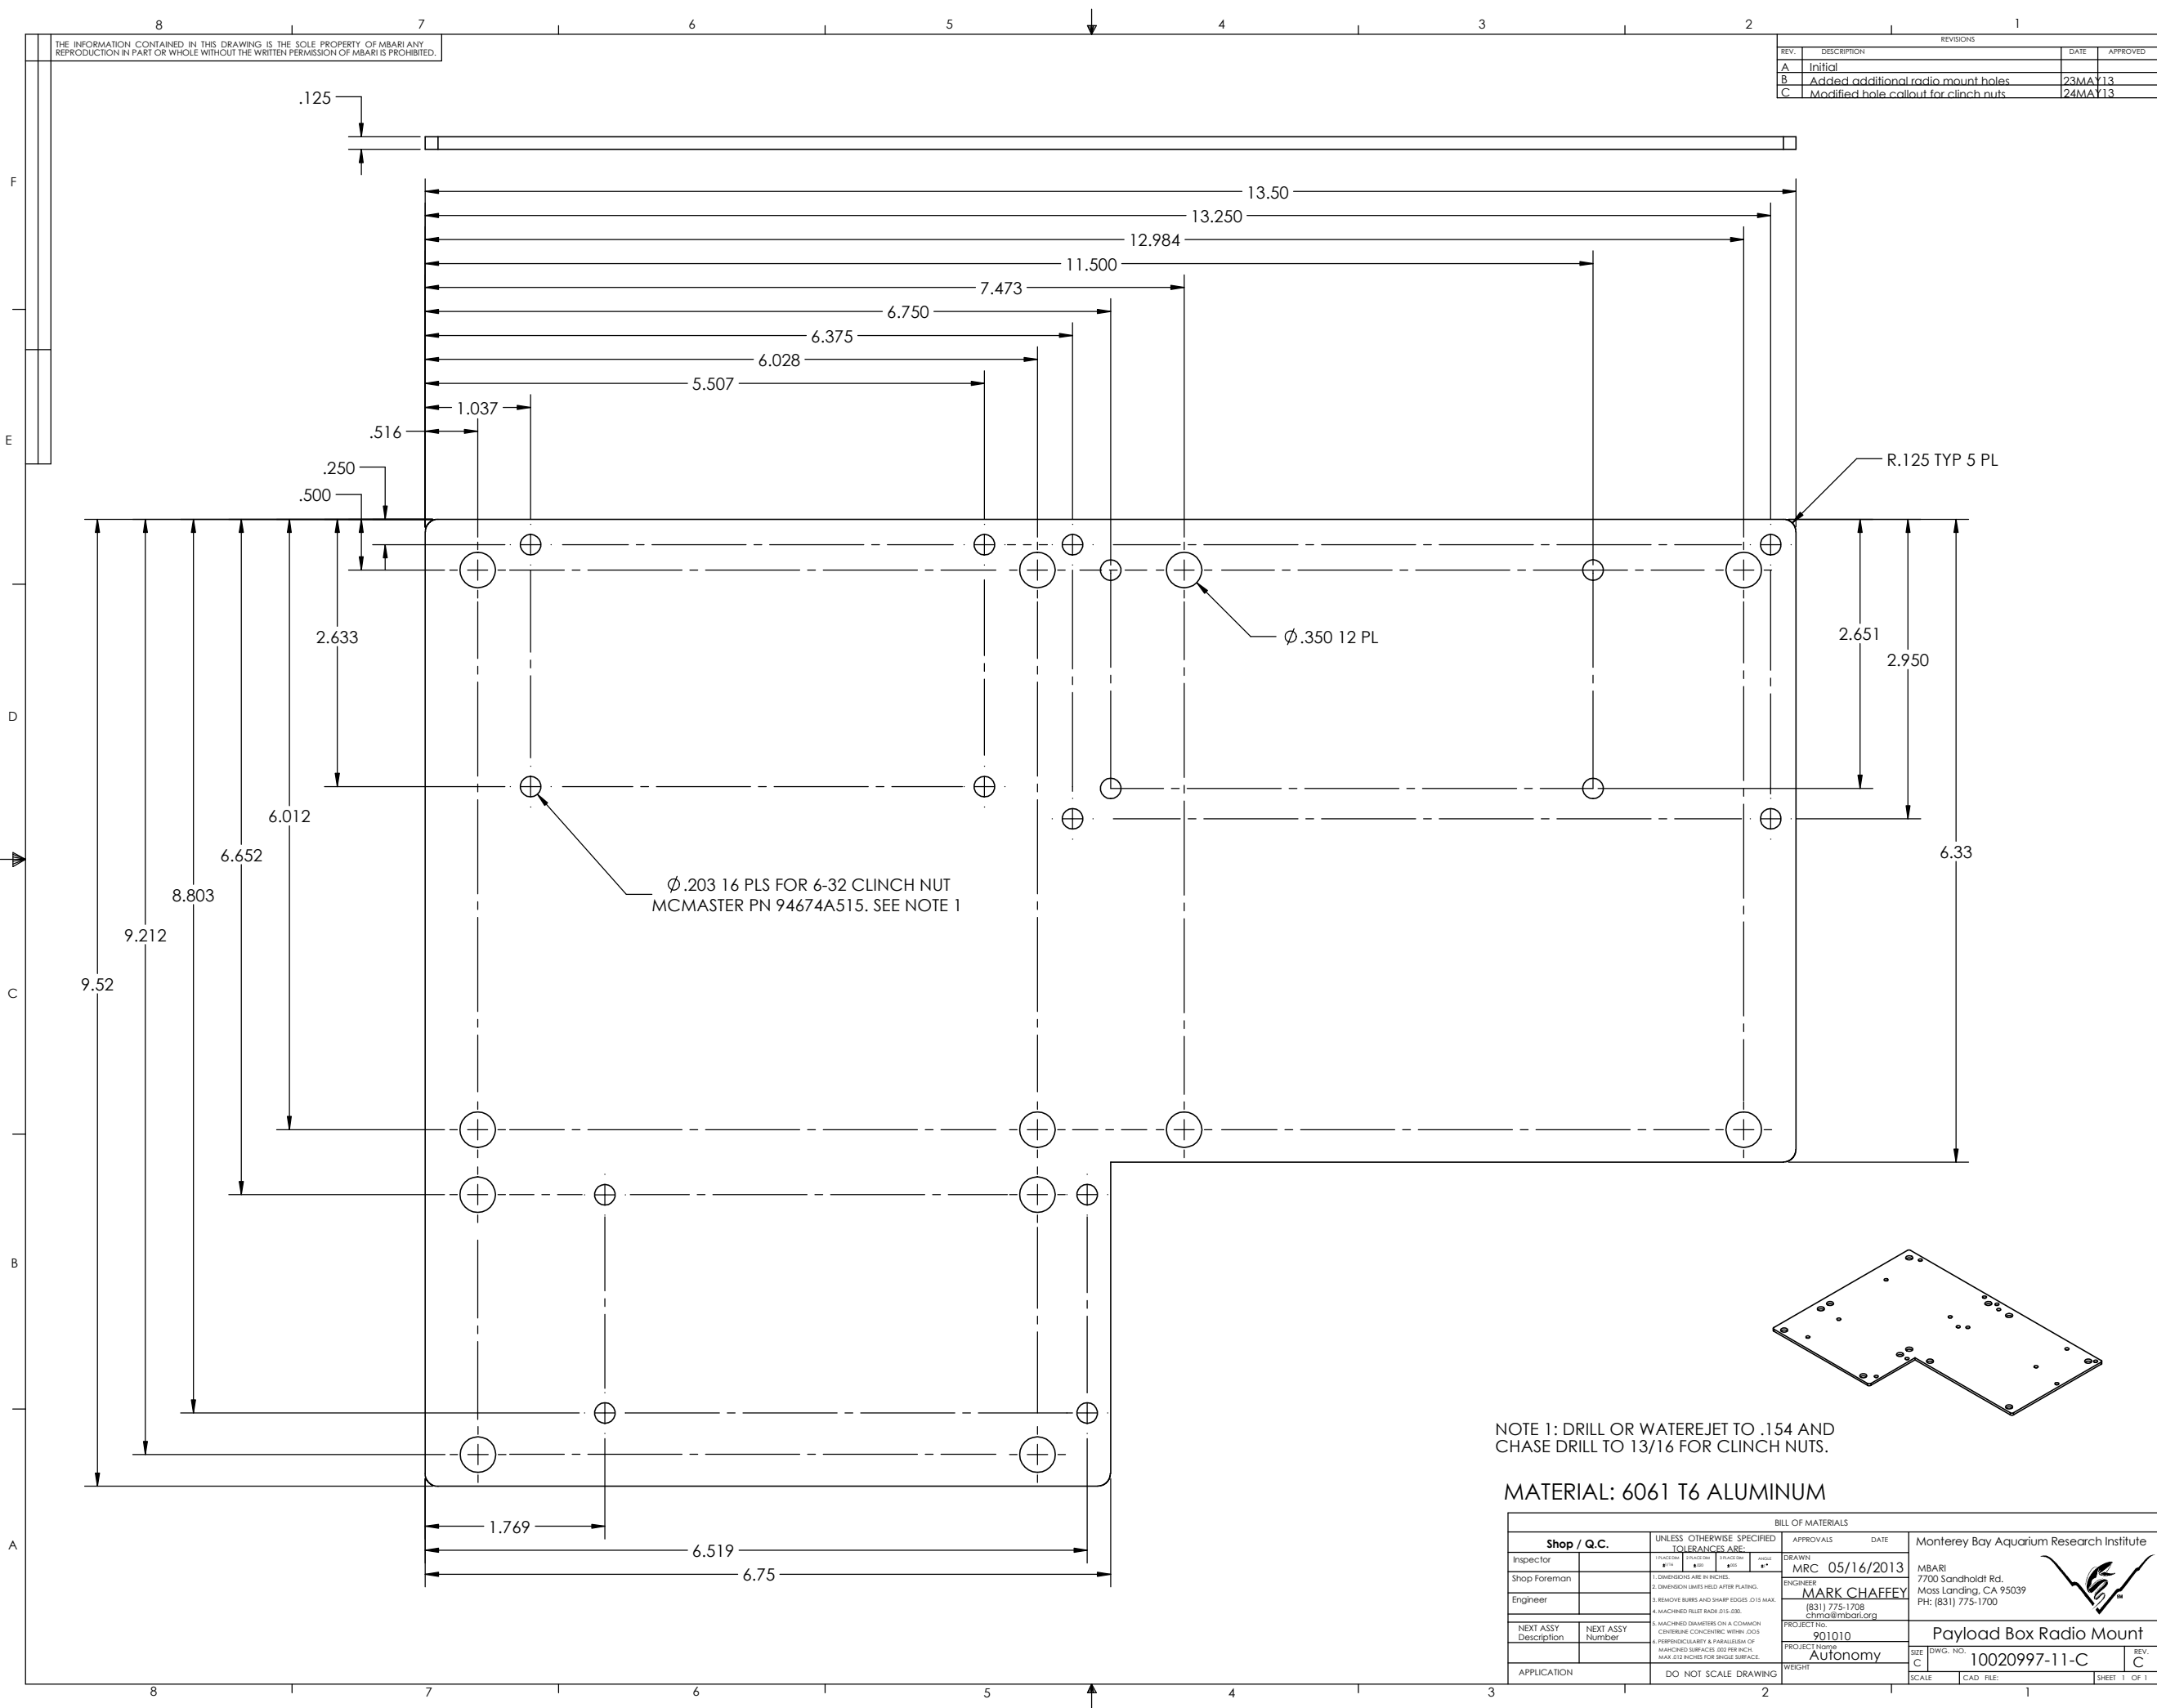

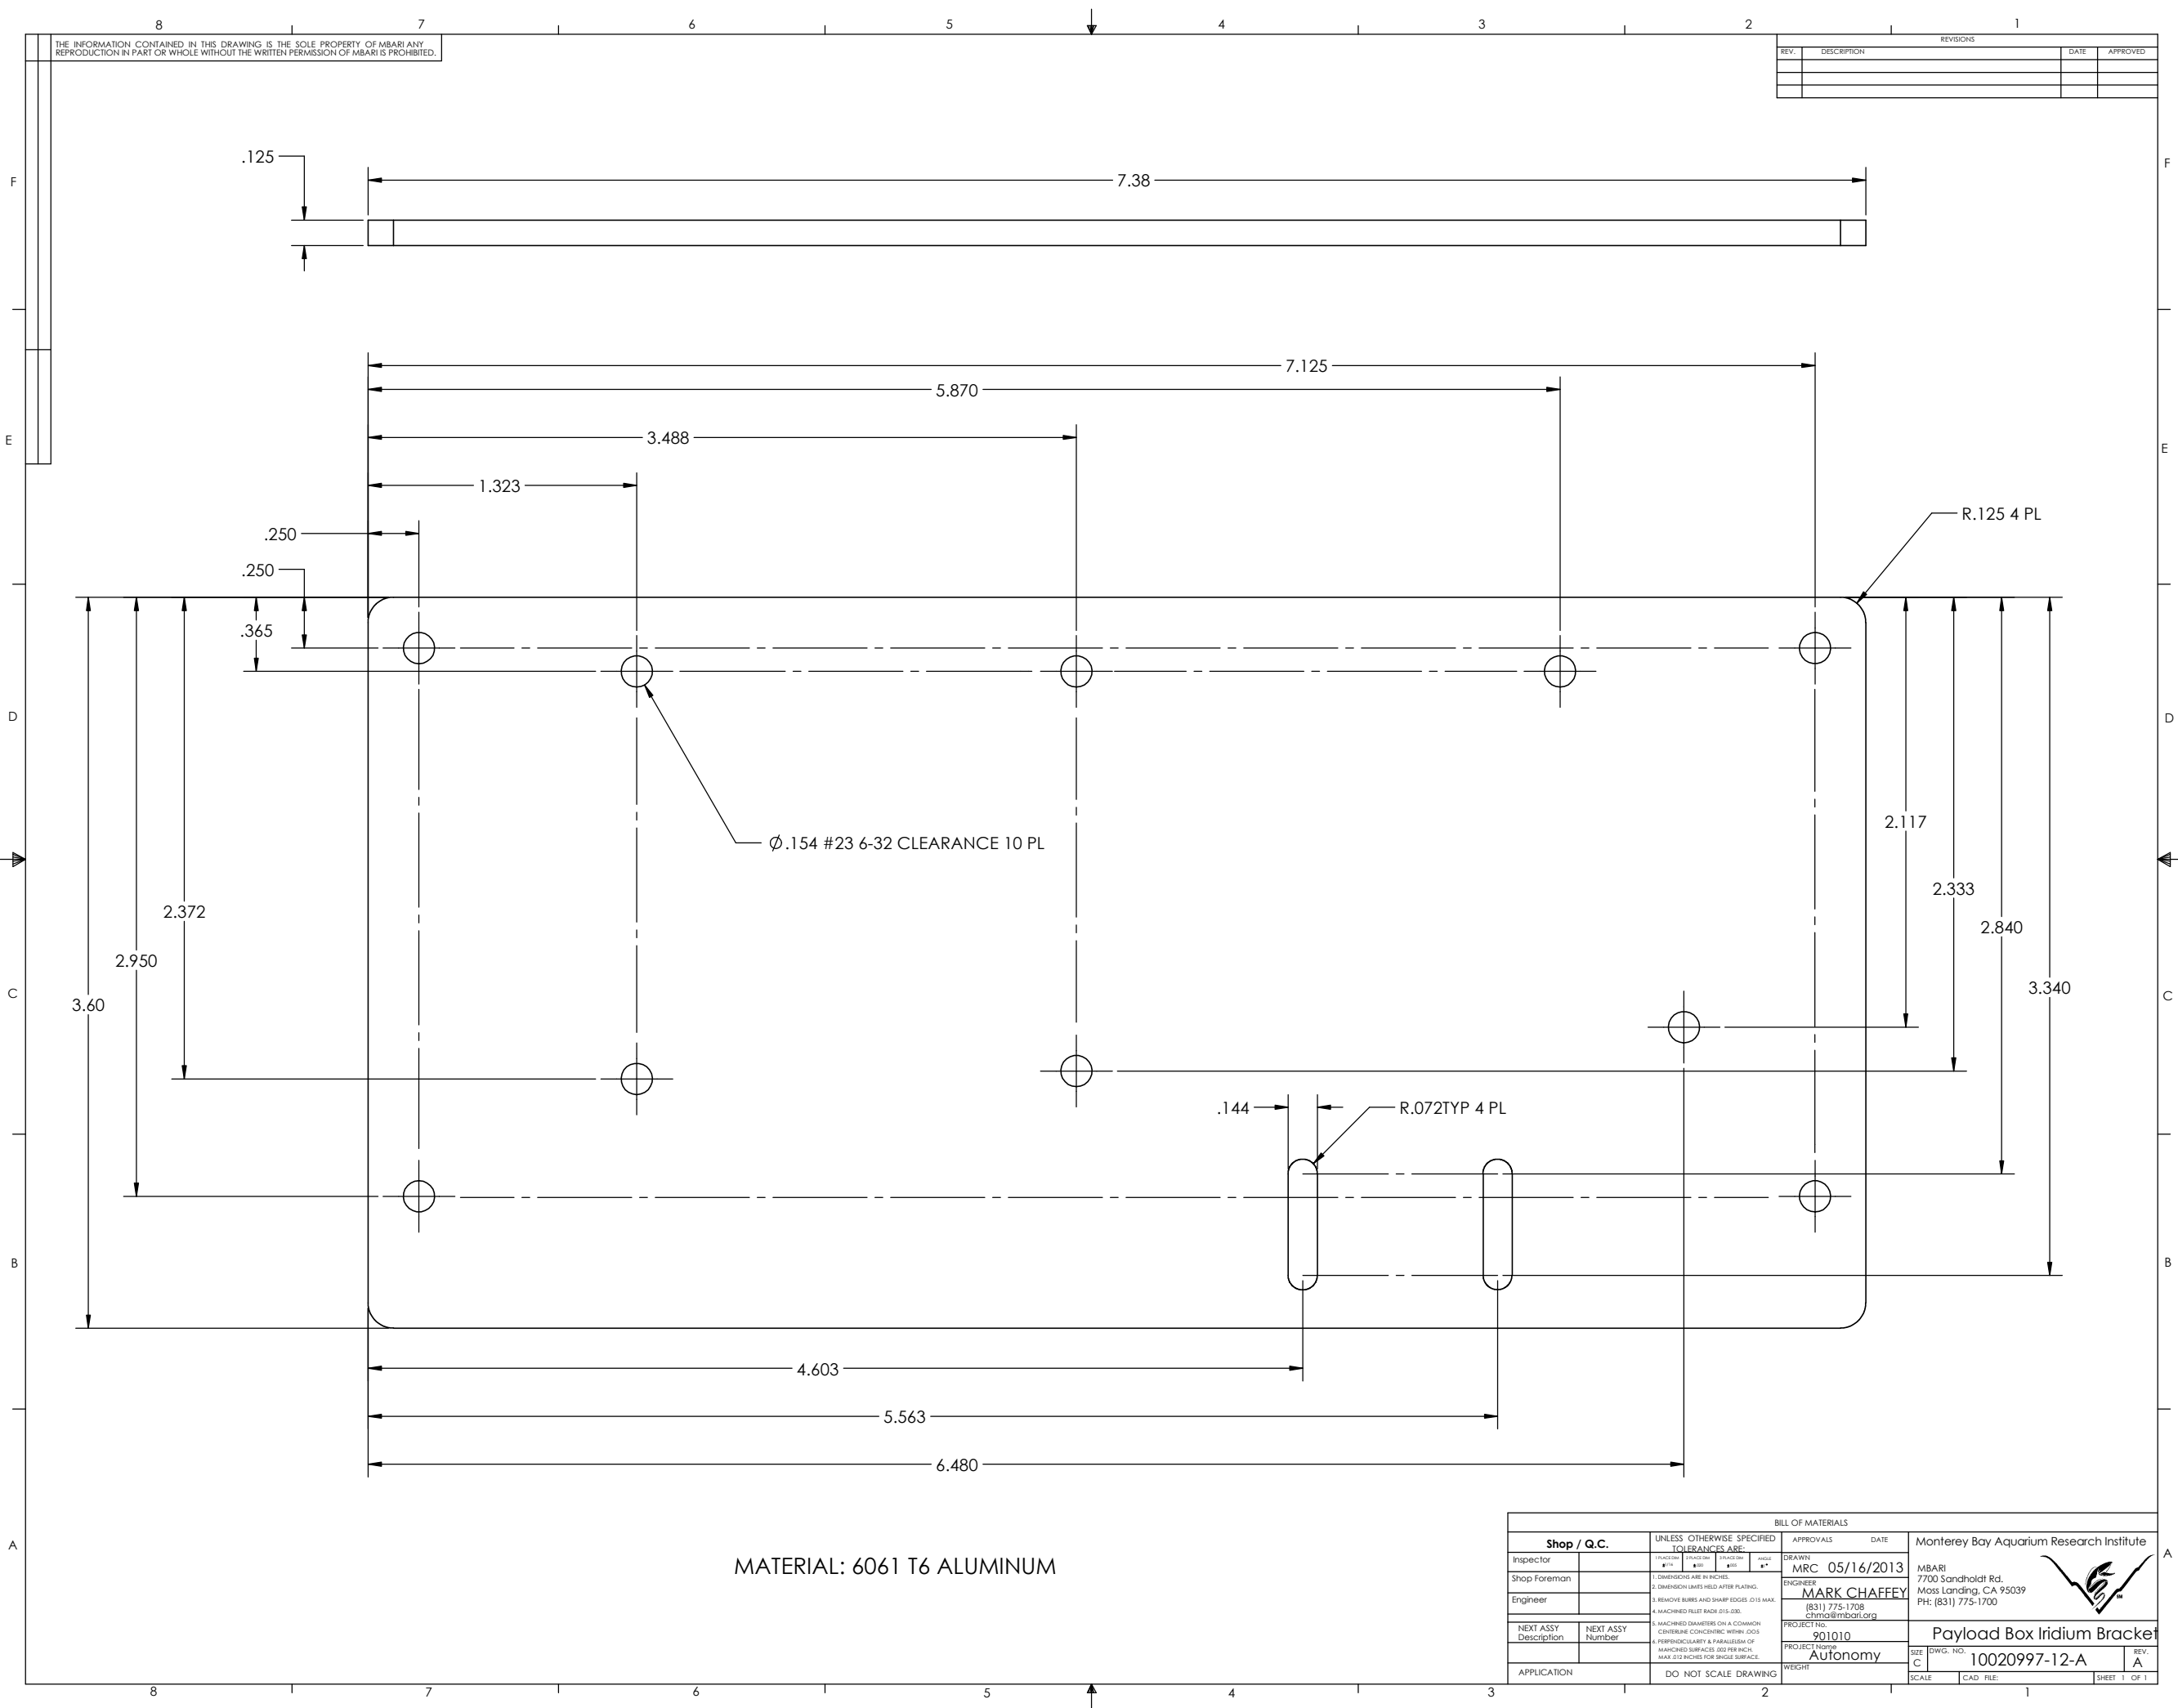

THE INFORMATION CONTAINED IN THIS DRAWING IS THE SOLE PROPERTY OF MBARI. ANY REPRODUCTION IN PART OR WHOLE WITHOUT THE WRITTEN PERMISSION OF MBARI IS PROHIBITED.

REVISIONS			
REV.	DESCRIPTION	DATE	APPROVED

BILL OF MATERIALS			
Shop / Q.C.		UNLESS OTHERWISE SPECIFIED	APPROVALS DATE
Inspector		TOLERANCES ARE:	DRAWN MRC 05/16/2013
Shop Foreman		FRACTION DECIMAL ANGLES	ENGINEER MARK CHAFFEY
Engineer		1/16 .001 .005 .010 .015 .020 .030 .040 .050 .060 .070 .080 .090 .100 .125 .150 .175 .200 .250 .300 .350 .400 .450 .500 .550 .600 .650 .700 .750 .800 .850 .900 .950 1.00 1.125 1.25 1.50 1.75 2.00 2.25 2.50 2.75 3.00 3.25 3.50 3.75 4.00 4.50 5.00 5.50 6.00 6.50 7.00 7.50 8.00 8.50 9.00 9.50 10.00	PROJECT NO. 901010
NEXT ASSY Description	NEXT ASSY Number	1. DIMENSIONS ARE IN INCHES.	PROJECT NAME Autonomy
		2. DIMENSION LINES HELD AFTER PLATING.	WEIGHT
		3. REMOVE BURRS AND SHARP EDGES (D15 MAX).	SCALE
		4. MACHINED FILLER RADI (D15-D30).	CAD FILE
		5. MACHINED DIAMETERS ON A COMMON CENTERLINE CONCERNING WITHIN .005.	SHEET 1 OF 1
		6. PERPENDICULARITY & PARALLELISM OF MACHINED SURFACES .005 PER INCH. MAX .015 INCHES FOR SINGLE SURFACE.	
APPLICATION	DO NOT SCALE DRAWING		

Monterey Bay Aquarium Research Institute
7700 Sandholdt Rd.
Moss Landing, CA 95039
Ph: (831) 775-1700
chm@mbair.org



Payload Box Iridium Bracket

SIZE C DWG. NO. 10020997-12-A REV. A