
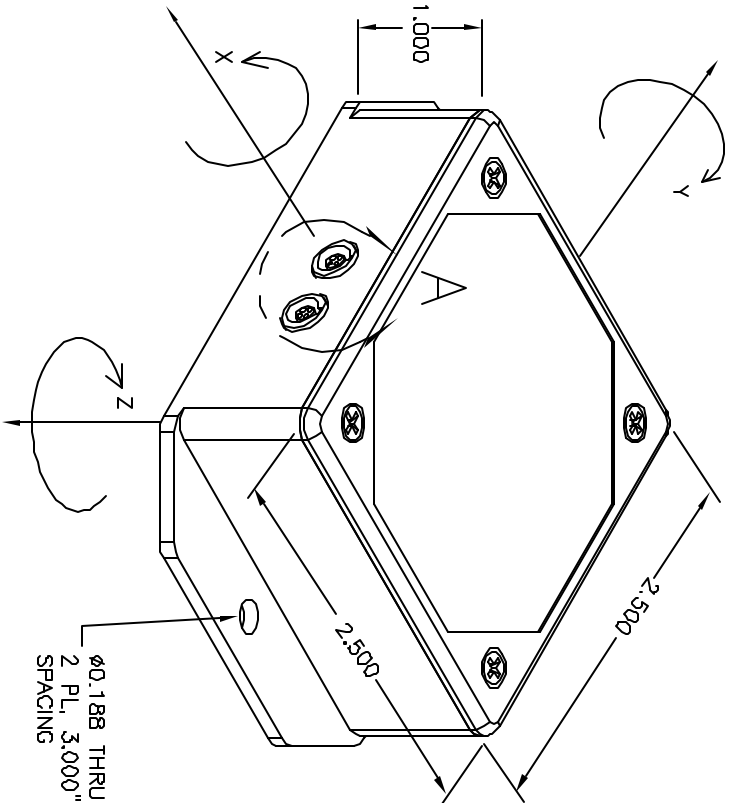


THIS DRAWING AND SPECIFICATIONS ARE THE PROPERTY OF MICROSTRAIN INC. AND SHALL NOT BE REPRODUCED WITHOUT PERMISSION FROM MICROSTRAIN INC.

DETAIL A
SCALE 5:1

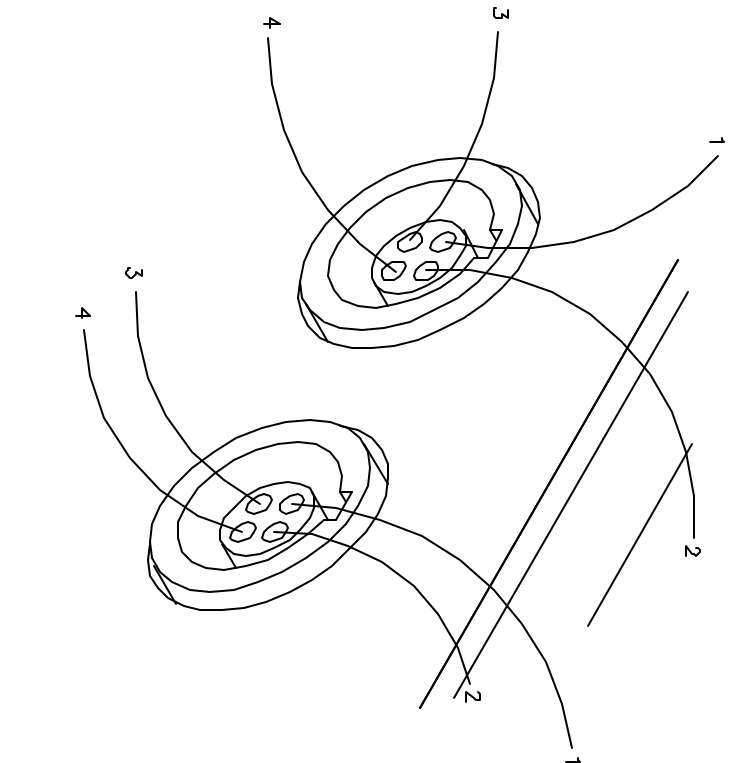

PIN#	RS232	RS485
1	Rxd (TO 3DM-G)	R(+)
2	Txd (FROM 3DM-G)	A(-)
3	GROUND	GROUND
4	V+	V+

REVISIONS				3017-0008
ZONE	REV	DESCRIPTION	DATE	APPROVED
	A	REVISE FOR NEW CONNECTOR POSITION	7/23/02	S. MUNDELL
	B	REVISE RS485 CONNECTIONS	10/24/02	S. PENDO
	D	CHANGE AXIS OF ROTATION	1/2/03	S. MUNDELL

UNLESS OTHERWISE SPECIFIED ALL DIMENSIONS ARE IN INCHES.
TOLERANCES (UOS)
FRACTIONS: +/-1/64
DECIMALS: .XX +/-01
.XXX +/-005
ANGLES: +/- 0.5 DEGREES
SURFACE FINISH: 63 MICRONS

DRAWN BY: Steven Mundell
APPROVED BY:



MicroStrain
Burlington, VT
(P) 802-862-6629

TITLE

3DM-GYRO PIN OUT

SIZE PAGE CODE DWG NO. 3017-0008
A 0XYZ9

REV D

SCALE 1:1 DATE 19 DEC, 2001 SHEET 1 OF 1