
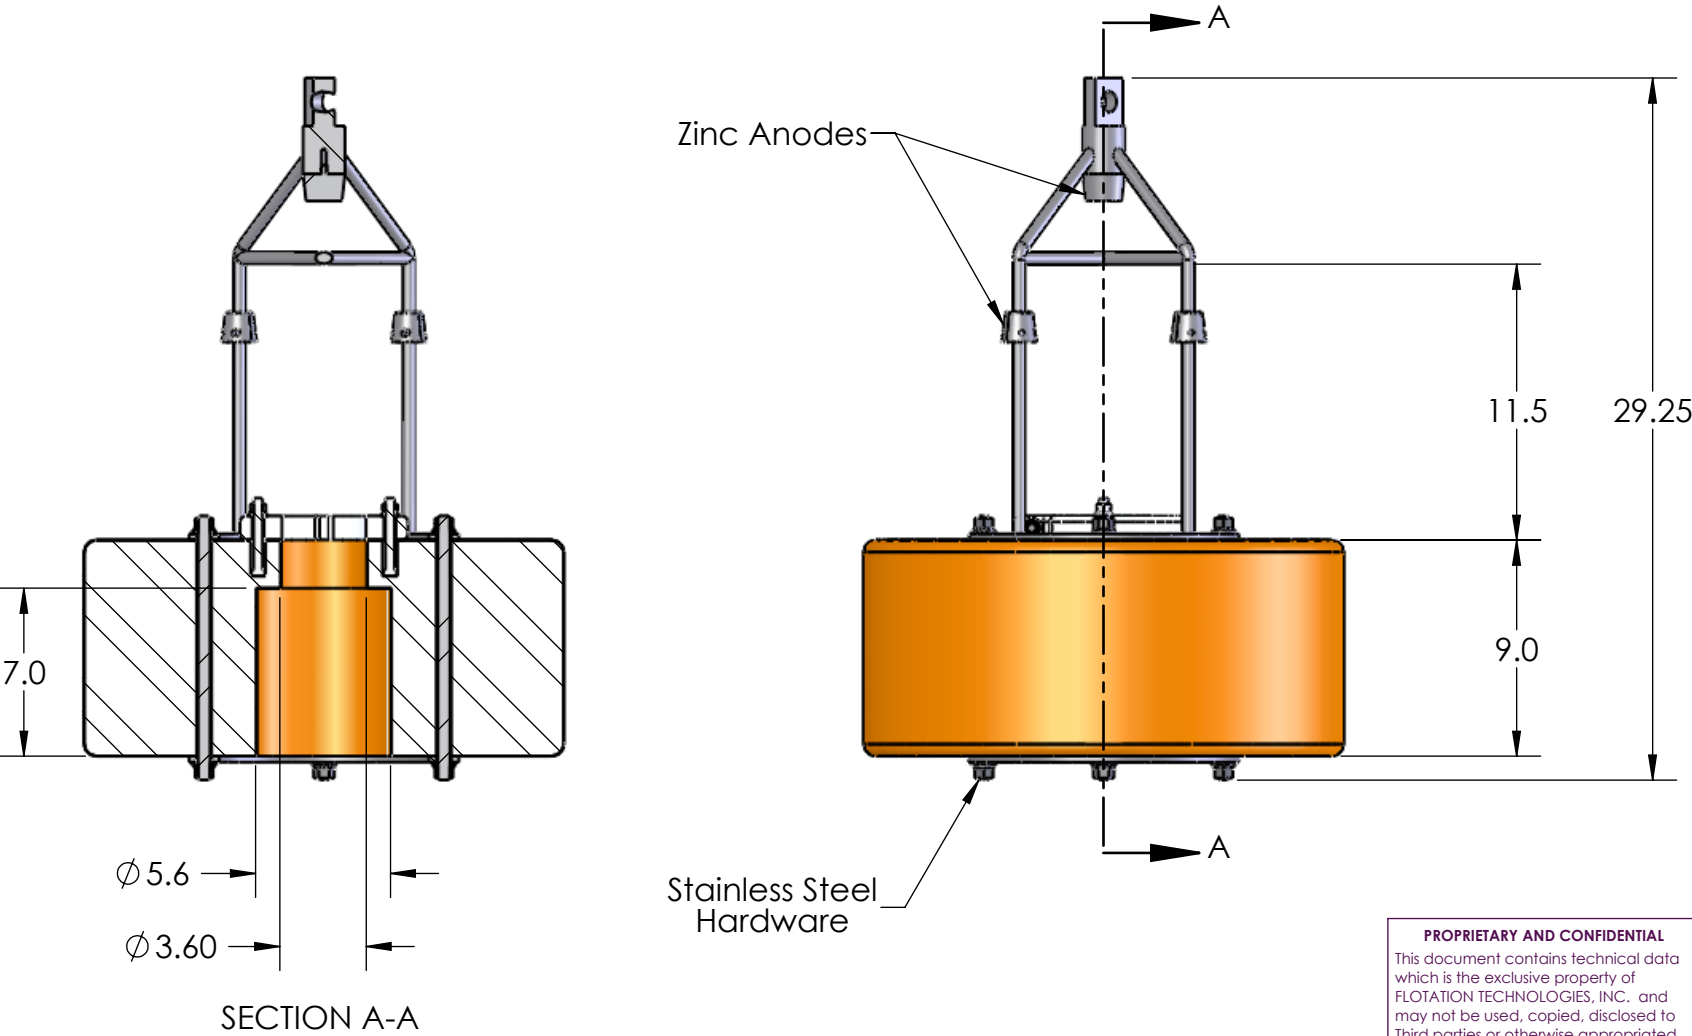
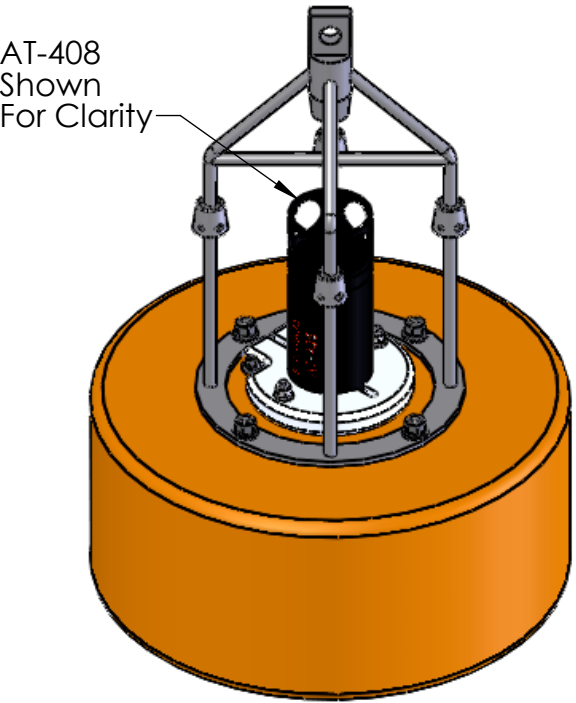


Notes:

1. Rated to max depth; 750 msw.
2. Exterior finish; Std. orange marine paint.
3. 316 SS Handling Frame and hardware.
4. Buoyancy in seawater; 39.4 ± 3.2 lbs.
5. Weight in air; 60.9 lbs nominal.

REVISIONS

REV	DATE	BY	DESCRIPTION	APPROVED
A	2Jun08	DLN	Initial Design	
-	-	-	-	

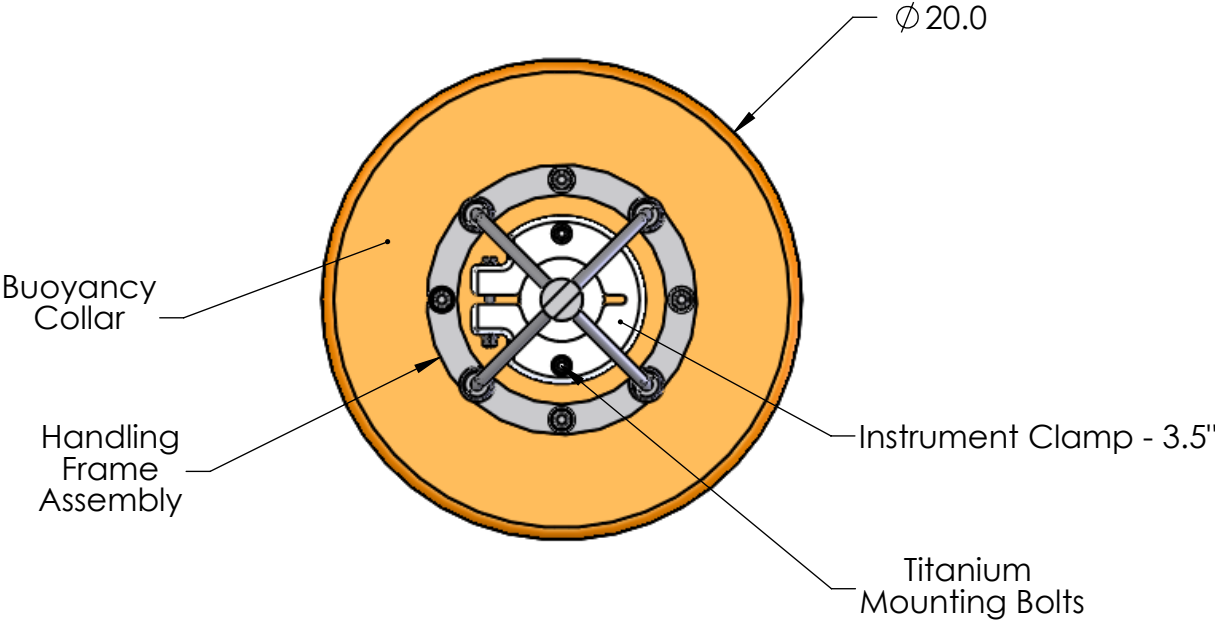

Conceptual Drawing
Not for Production
Proprietary

UNLESS OTHERWISE SPECIFIED		NAME	DATE	 FLOTATION TECHNOLOGIES TEL: 1-207-282-7749 FAX: 1-207-284-8098 www.flotec.com		20 Main Street Biddeford, ME 04005, USA		
Dimensions - Inches		DRAWN	DLN			2Jun08		
TOLERANCES		CHECKED	DPC			2Jun08		
Angular ± 0.5 DEG		ENG APPR.						
Dim. Range		Tolerance	MFG APPR.		Baffle Collar Assembly - w/ Handling Frame			
0-20" ± 0.08		Q.A.						
20-40" ± 0.12		COMMENTS:						
40-80" ± 0.16		MATERIAL:						
80-120" ± 0.20		SEE BOM						
Over 120" ± 0.32				SIZE B		DWG. NO. 09832		REV. A
DO NOT SCALE DRAWING				SCALE:1:8		WEIGHT: -		SHEET 1 OF 1