
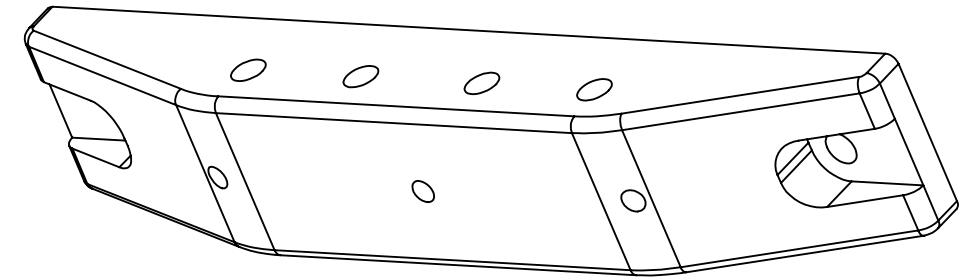


THE INFORMATION CONTAINED IN THIS DRAWING IS THE SOLE PROPERTY OF MBARI ANY REPRODUCTION IN PART OR WHOLE WITHOUT THE WRITTEN PERMISSION OF MBARI IS PROHIBITED.

REVISIONS			
REV.	DESCRIPTION	DATE	APPROVED
A.06	INITIAL RELEASE	MMM DD, YYYY	Gene M

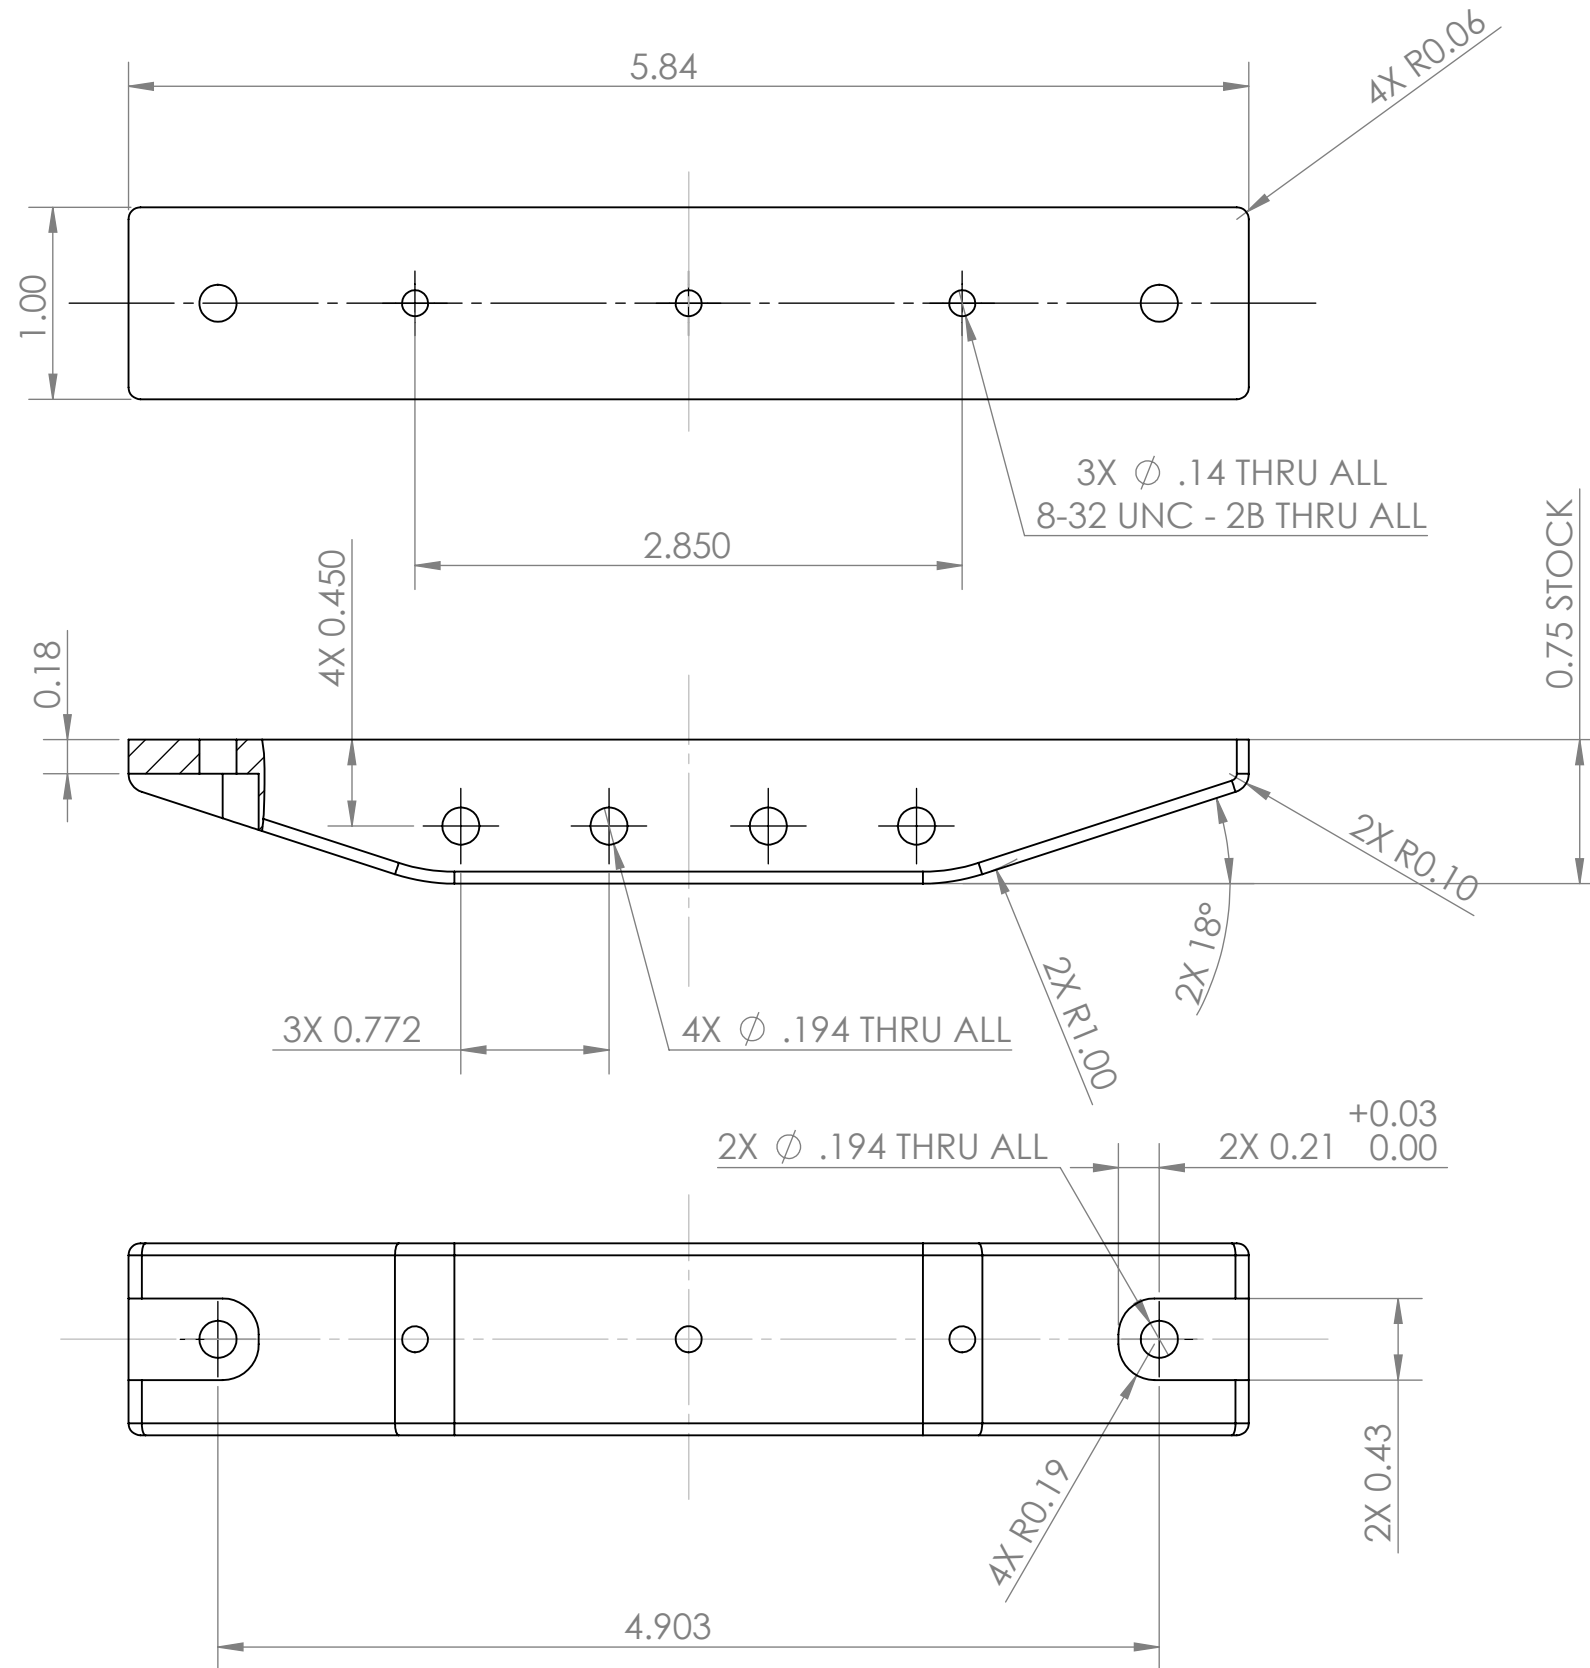

Mat'l: Delrin
Qty: 6

BILL OF MATERIALS													
NEXT ASSY Description		NEXT ASSY Number		UNLESS OTHERWISE SPECIFIED TOLERANCES ARE:				APPROVALS DATE		Monterey Bay Aquarium Research Institute 7700 Sandholdt Rd. Moss Landing, CA 95039 831 775-1922			
		1 PLACE DIM ±.1/16		2 PLACE DIM ±.02		3 PLACE DIM ±.005		ANGLES ±1°					
THIRD ANGLE PROJECTION		1. DIMENSIONS ARE IN INCHES 2. DIMENSION LIMITS HELD AFTER PLATING. 3. REMOVE BURRS AND SHARP EDGES .015 MAX. 4. MACHINED FILLET RADII .0150-.030. 5. MACHINED DIAMETERS ON A COMMON CENTERLINE CONCENTRIC WITHIN .005 6. PERPENDICULARITY & PARALLELISM OF MACHINED SURFACES .002 PER INCH. MAX .012 INCHES FOR SINGLE SURFACE.				DRAWN Gene M. ENGINEER Gene M. CHECKED PROJECT NO. 901602 PROJECT Coastal Profiling Float							
		DO NOT SCALE DRAWING				MAT'L		SIZE B		DWG. NO.		REV. A.06	
								SCALE 1:1		CAD FILE:		SHEET 1 OF 1	

Status: In Design