
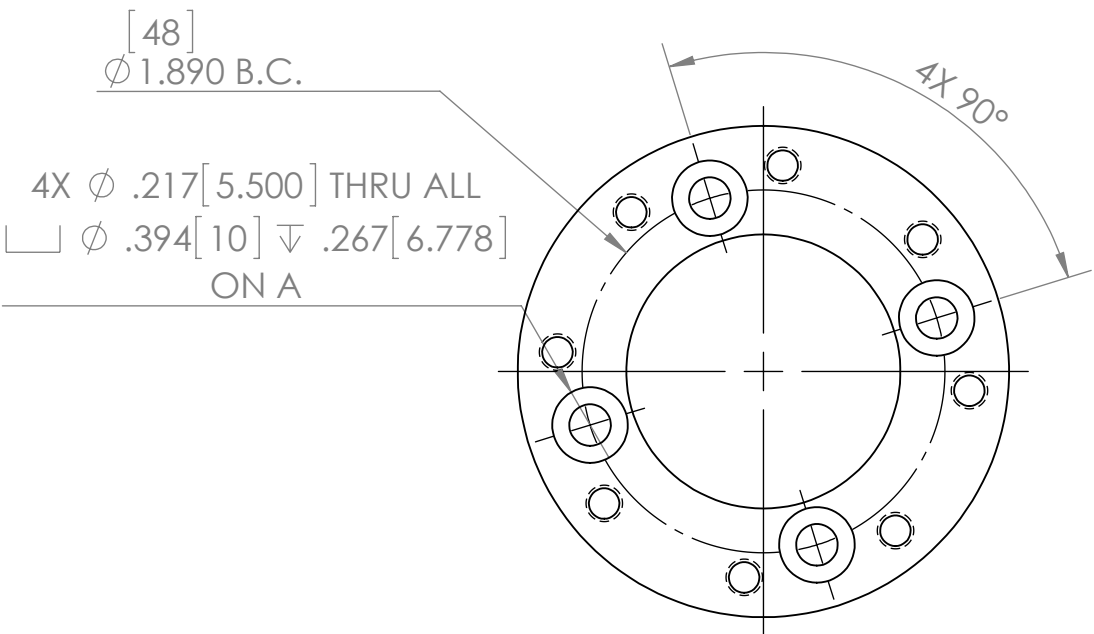
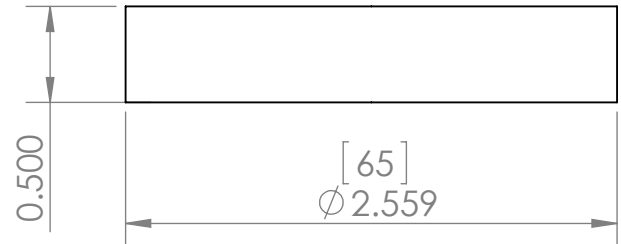
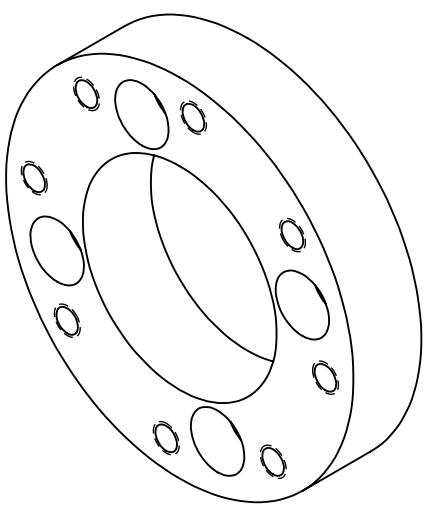


THE INFORMATION CONTAINED IN THIS DRAWING IS THE SOLE PROPERTY OF MBARI ANY REPRODUCTION IN PART OR WHOLE WITHOUT THE WRITTEN PERMISSION OF MBARI IS PROHIBITED.

REVISIONS			
REV.	DESCRIPTION	DATE	APPROVED
A.11	INITIAL RELEASE	MMM DD, YYYY	Gene M

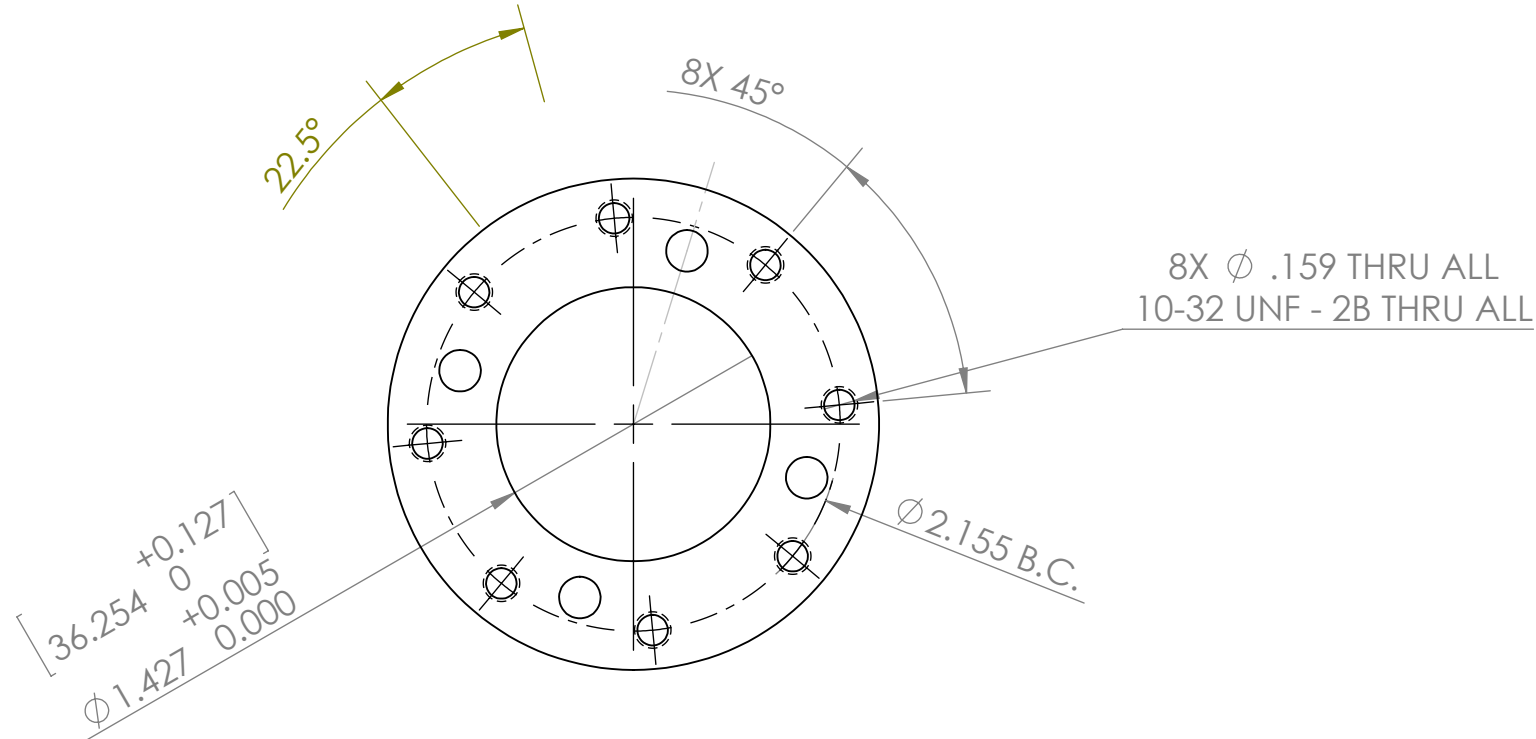

Qty: 3
Mat'l: Alum, 6061-T6

BILL OF MATERIALS					
NEXT ASSY Description	NEXT ASSY Number	UNLESS OTHERWISE SPECIFIED TOLERANCES ARE:		APPROVALS	DATE
		1 PLACE DIM ±1/16	2 PLACE DIM ±.02	3 PLACE DIM ±.005	ANGLES ±1°
		1. DIMENSIONS ARE IN INCHES		DRAWN	Gene M.
		2. DIMENSION LIMITS HELD AFTER PLATING.		ENGINEER	Gene M.
		3. REMOVE BURRS AND SHARP EDGES .015 MAX.		CHECKED	
		4. MACHINED FILLET RADI. .0150-.030.		PROJECT NO.	901206
		5. MACHINED DIAMETERS ON A COMMON CENTERLINE CONCENTRIC WITHIN .005		PROJECT	Coastal Profiling Float
		6. PERPENDICULARITY & PARALLELISM OF MACHINED SURFACES .002 PER INCH, MAX .012 INCHES FOR SINGLE SURFACE.			
THIRD ANGLE PROJECTION				MATL	
					
		DO NOT SCALE DRAWING			
Monterey Bay Aquarium Research Institute  7700 Sandholdt Rd. Moss Landing, CA 95039 831 775-1922 RE65 Adapter Plate SIZE B DWG. NO. REV. A.11 SCALE 1:1 CAD FILE: SHEET I OF I					

Status: Pending