


THE INFORMATION CONTAINED IN THIS DRAWING IS THE SOLE PROPERTY OF MBARI ANY REPRODUCTION IN PART OR WHOLE WITHOUT THE WRITTEN PERMISSION OF MBARI IS PROHIBITED.

| REVISIONS |                 |              |          |
|-----------|-----------------|--------------|----------|
| REV.      | DESCRIPTION     | DATE         | APPROVED |
| A.06      | INITIAL RELEASE | MMM DD, YYYY | Gene M   |

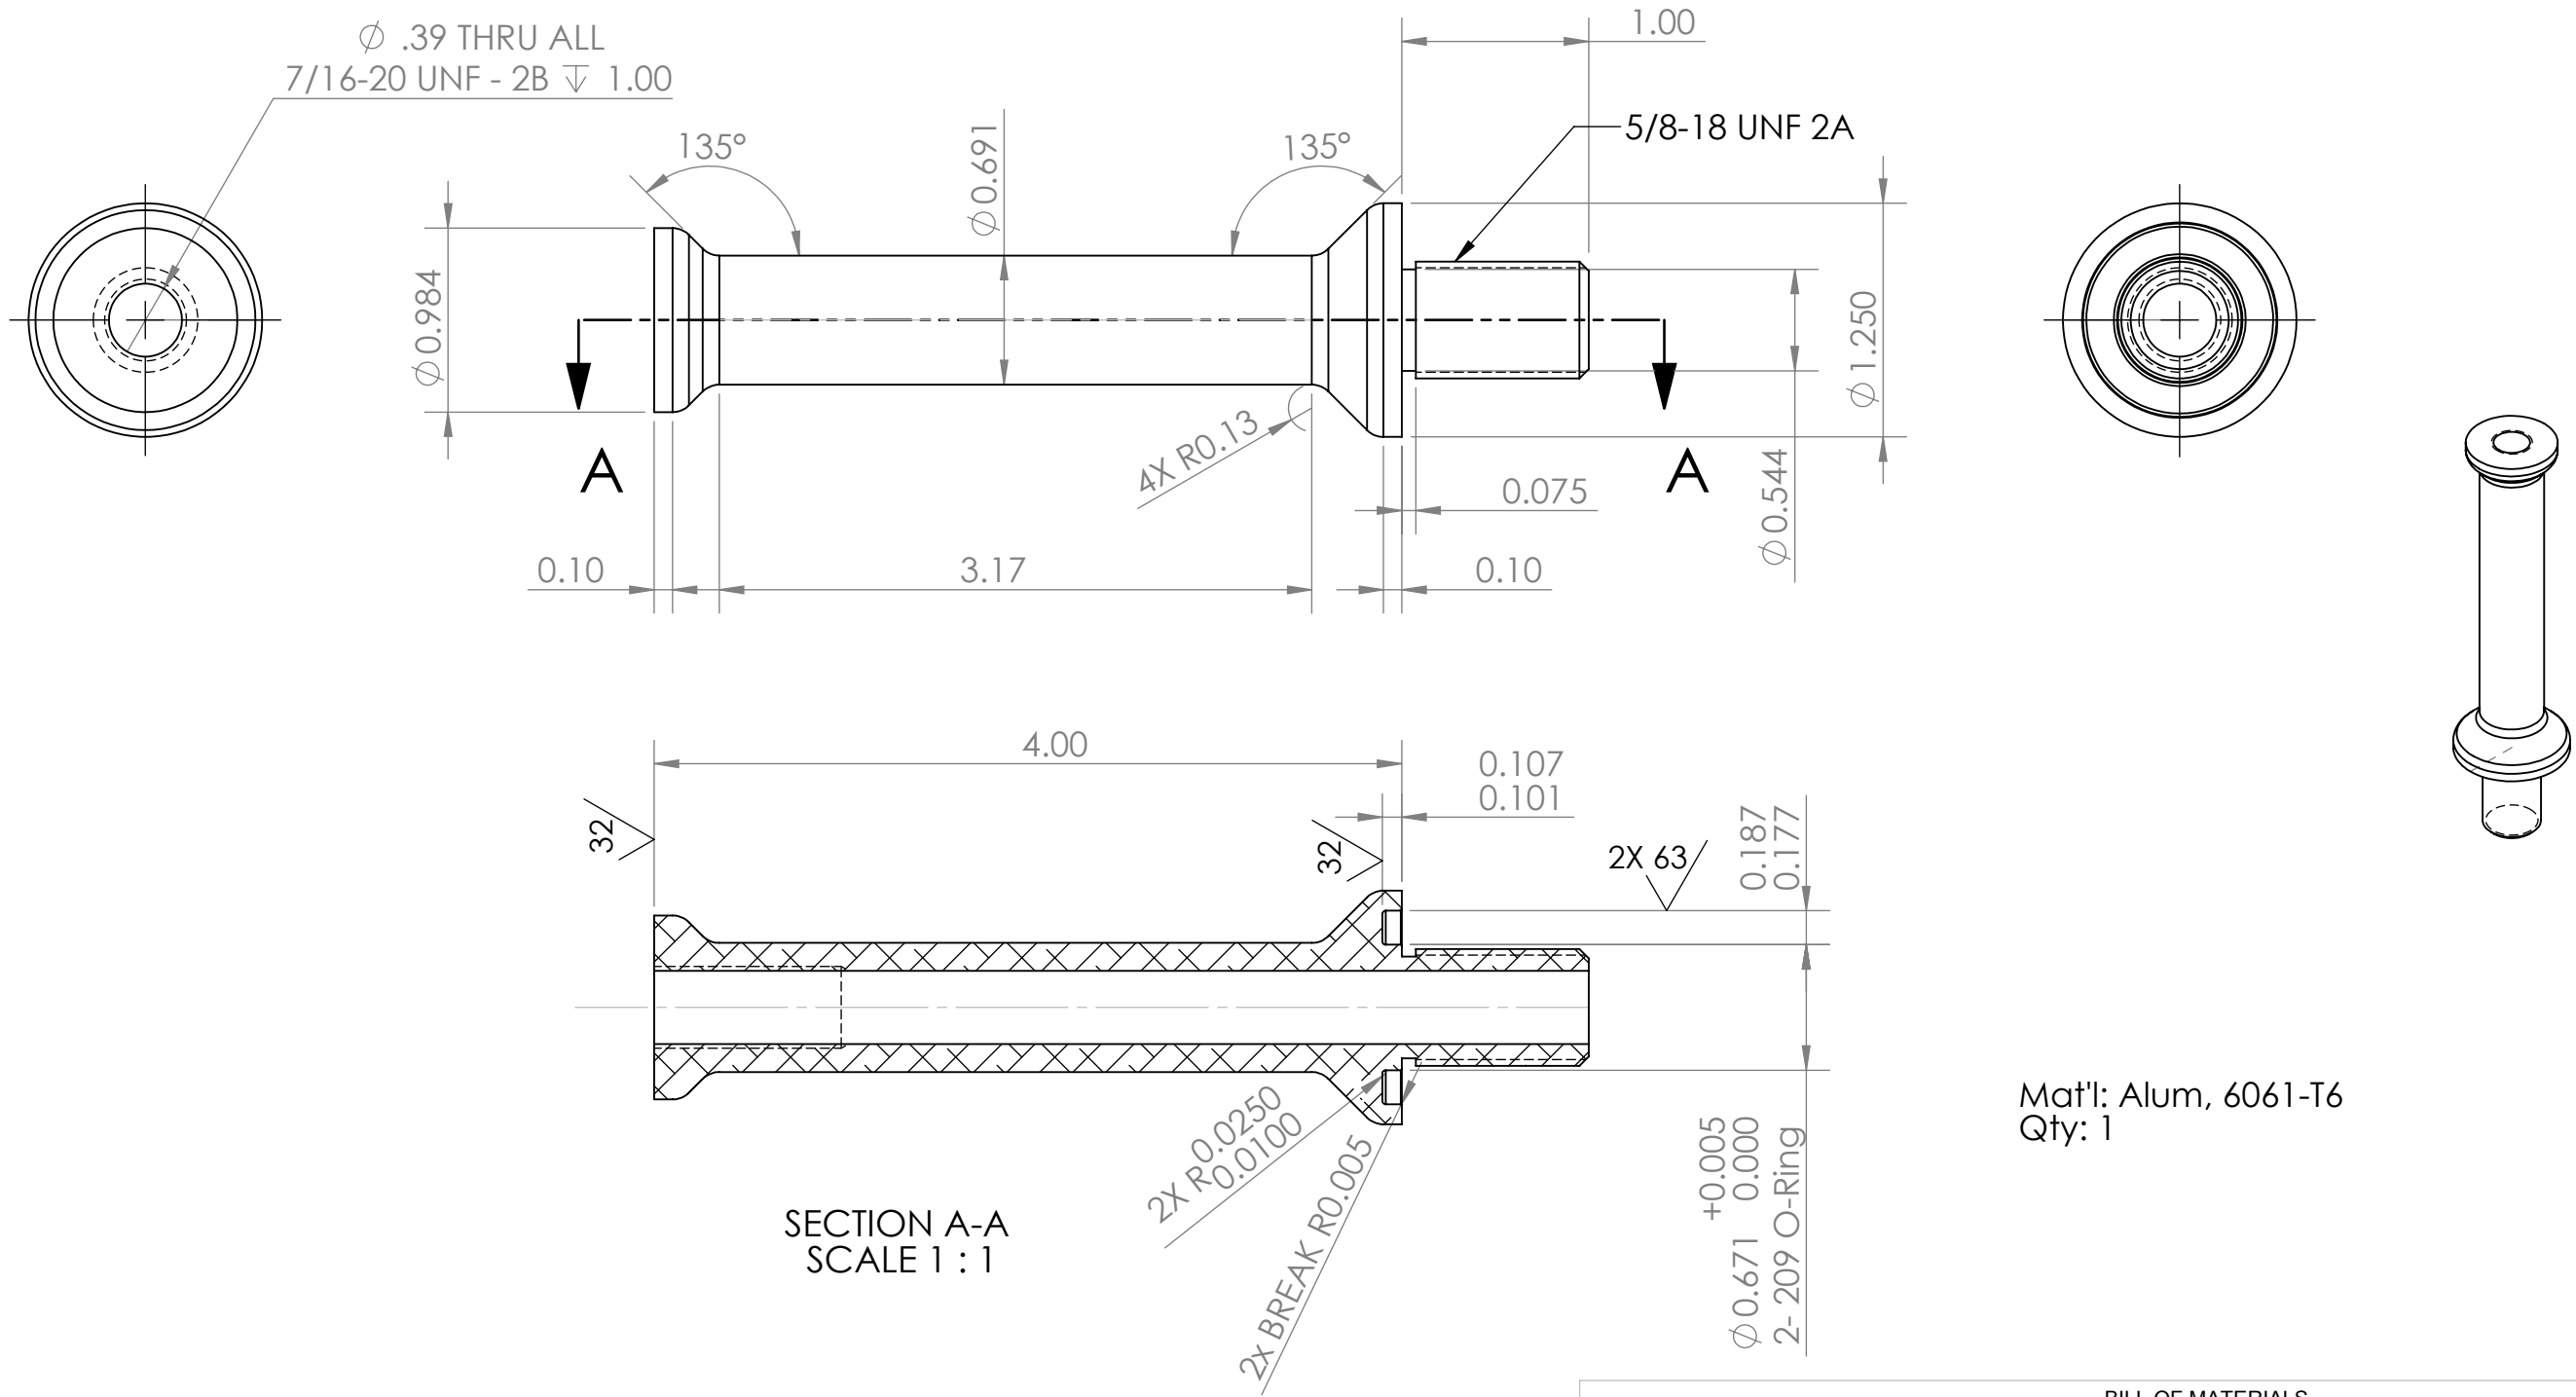

Mat'l: Alum, 6061-T6  
Qty: 1

SECTION A-A  
SCALE 1 : 1

| BILL OF MATERIALS                                                                     |  |                      |                     |   |               |                     |                      |  |   |      |  |
|---------------------------------------------------------------------------------------|--|----------------------|---------------------|---|---------------|---------------------|----------------------|--|---|------|--|
| NEXT ASSY Description                                                                 |  | NEXT ASSY Number     |                     | UNLESS OTHERWISE SPECIFIED TOLERANCES ARE:   |               |                     | APPROVALS DATE       |  | <div>Monterey Bay Aquarium Research Institute</div> <div>M B A R I</div> <div></div> <div>7700 Sandholdt Rd.<br/>Moss Landing, CA 95039<br/>831 775-1922</div> |      |  |
|                                                                                       |  | 1 PLACE DIM<br>±1/16 | 2 PLACE DIM<br>±.02 | 3 PLACE DIM<br>±.005   | ANGLES<br>±1° | DRAWN Gene M.       |                      |  |   |      |  |
|                                                                                       |  |                      |                     |   |               |                     | ENGINEER Gene M.     |  |   |      |  |
| THIRD ANGLE PROJECTION                                                                |  |                      |                     | <div>1. DIMENSIONS ARE IN INCHES</div> <div>2. DIMENSION LIMITS HELD AFTER PLATING.</div> <div>3. REMOVE BURRS AND SHARP EDGES .015 MAX.</div> <div>4. MACHINED FILLET RADII .0150-.030.</div> <div>5. MACHINED DIAMETERS ON A COMMON CENTERLINE CONCENTRIC WITHIN .005</div> <div>6. PERPENDICULARITY &amp; PARALLELISM OF MACHINED SURFACES .002 PER INCH, MAX .012 INCHES FOR SINGLE SURFACE.</div> |               |                     | CHECKED              |  | <div>PROJECT NO.</div> <div>901602</div>   |      |  |
|  |  |                      |                     |   |               |                     | PROJECT              |  |   |      |  |
|                                                                                       |  |                      |                     |   |               |                     |                      |  |   |      |  |
|                                                                                       |  |                      |                     |   |               |                     | DO NOT SCALE DRAWING |  |   | MATL |  |
|                                                                                       |  |                      |                     |   |               | SCALE 1:2 CAD FILE: |                      |  | SHEET 1 OF 1   |      |  |

Status: Pending