

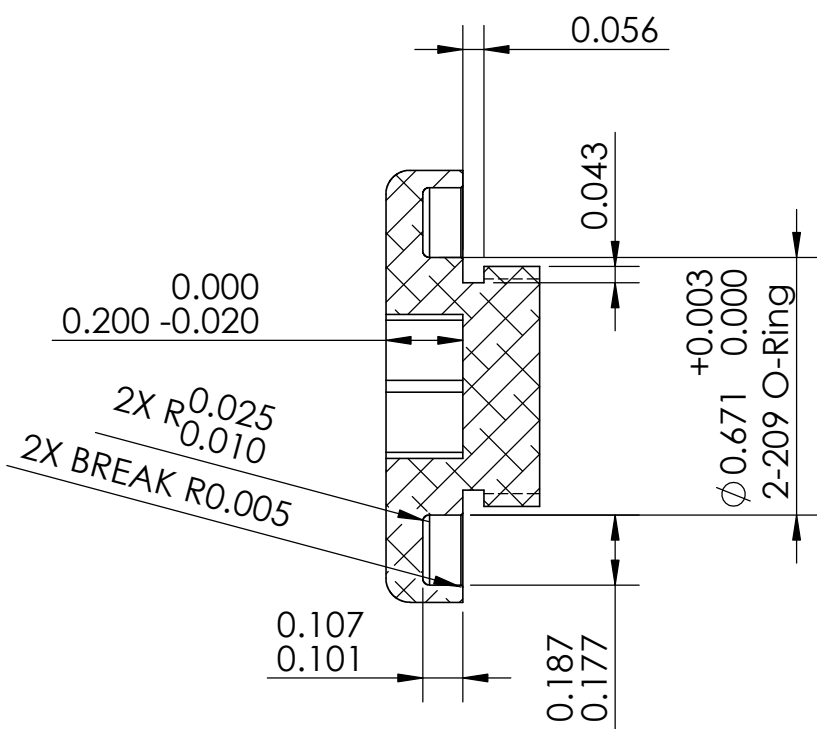


REVISIONS			
REV.	DESCRIPTION	DATE	APPROVED
A.07	INITIAL RELEASE	MMM DD, YYYY	Gene M

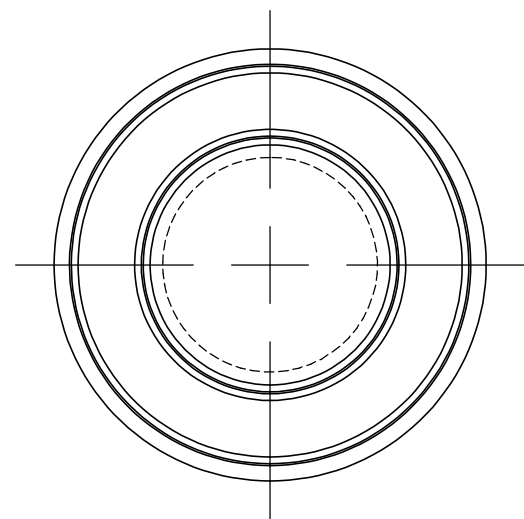

SECTION A-A

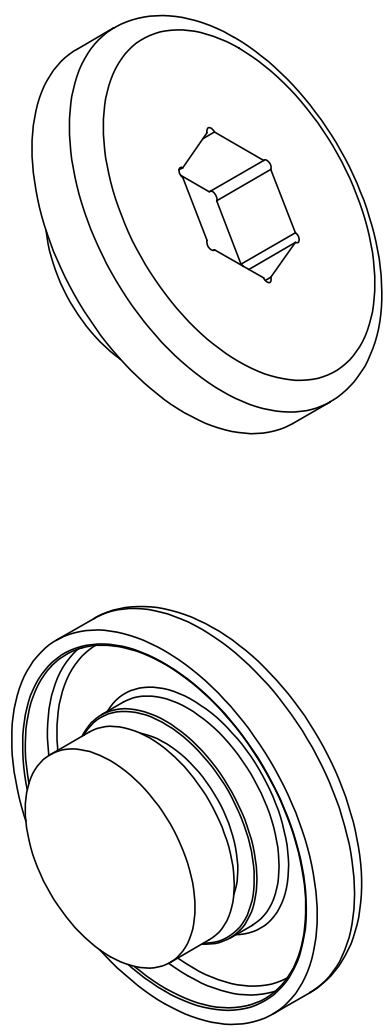

Mat'l: Alum, 6061-T6
Qty: 1

BILL OF MATERIALS											
NEXT ASSY Description	NEXT ASSY Number	UNLESS OTHERWISE SPECIFIED TOLERANCES ARE:				APPROVALS DATE		Monterey Bay Aquarium Research Institute M O A R I 7700 Sandholdt Rd. Moss Landing, CA 95039 831 775-1922			
		1 PLACE DIM ±1/16	2 PLACE DIM ±.02	3 PLACE DIM ±.005	ANGLES ±1°	DRAWN Gene M.	ENGINEER Gene M.				
THIRD ANGLE PROJECTION 						CHECKED					
						PROJECT NO. 901602	PROJECT Coastal Profiling Float				
						1. DIMENSIONS ARE IN INCHES 2. DIMENSION LIMITS HELD AFTER PLATING. 3. REMOVE BURRS AND SHARP EDGES .015 MAX. 4. MACHINED FILLET RADII .0150-.030. 5. MACHINED DIAMETERS ON A COMMON CENTERLINE CONCENTRIC WITHIN .005 6. PERPENDICULARITY & PARALLELISM OF MACHINED SURFACES .002 PER INCH. MAX .012 INCHES FOR SINGLE SURFACE.					
DO NOT SCALE DRAWING		MAT'L	SIZE B	DWG. NO.	REV. A.07						
			SCALE 2:1	CAD FILE:							

Status: Pending