

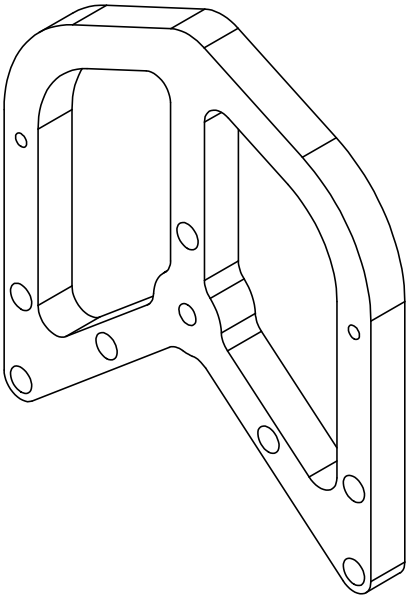


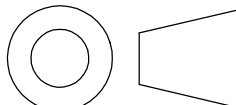

Mat'l: Alum 6061-T6
Qty: 1


Note: Waterjet outline OK

BILL OF MATERIALS											
NEXT ASSY Description	NEXT ASSY Number	UNLESS OTHERWISE SPECIFIED TOLERANCES ARE:				APPROVALS DATE		Monterey Bay Aquarium Research Institute 7700 Sandholdt Rd. Moss Landing, CA 95039 831 775-1922			
		1 PLACE DIM ±1/16	2 PLACE DIM ±.02	3 PLACE DIM ±.005	ANGLES ±1°	DRAWN Gene M.					
						ENGINEER Gene M.					
THIRD ANGLE PROJECTION		1. DIMENSIONS ARE IN INCHES 2. DIMENSION LIMITS HELD AFTER PLATING. 3. REMOVE BURRS AND SHARP EDGES .015 MAX. 4. MACHINED FILLET RADII .0150-.030. 5. MACHINED DIAMETERS ON A COMMON CENTERLINE CONCENTRIC WITHIN .005 6. PERPENDICULARITY & PARALLELISM OF MACHINED SURFACES .002 PER INCH, MAX .012 INCHES FOR SINGLE SURFACE.				CHECKED	Oil Reservoir Bag Top				
						PROJECT NO. 901602					
						PROJECT Coastal Profiling Float					
		DO NOT SCALE DRAWING				MAT'L		SIZE B	DWG. NO.	REV. A.05	
								SCALE 1:1		CAD FILE:	SHEET 1 OF 2

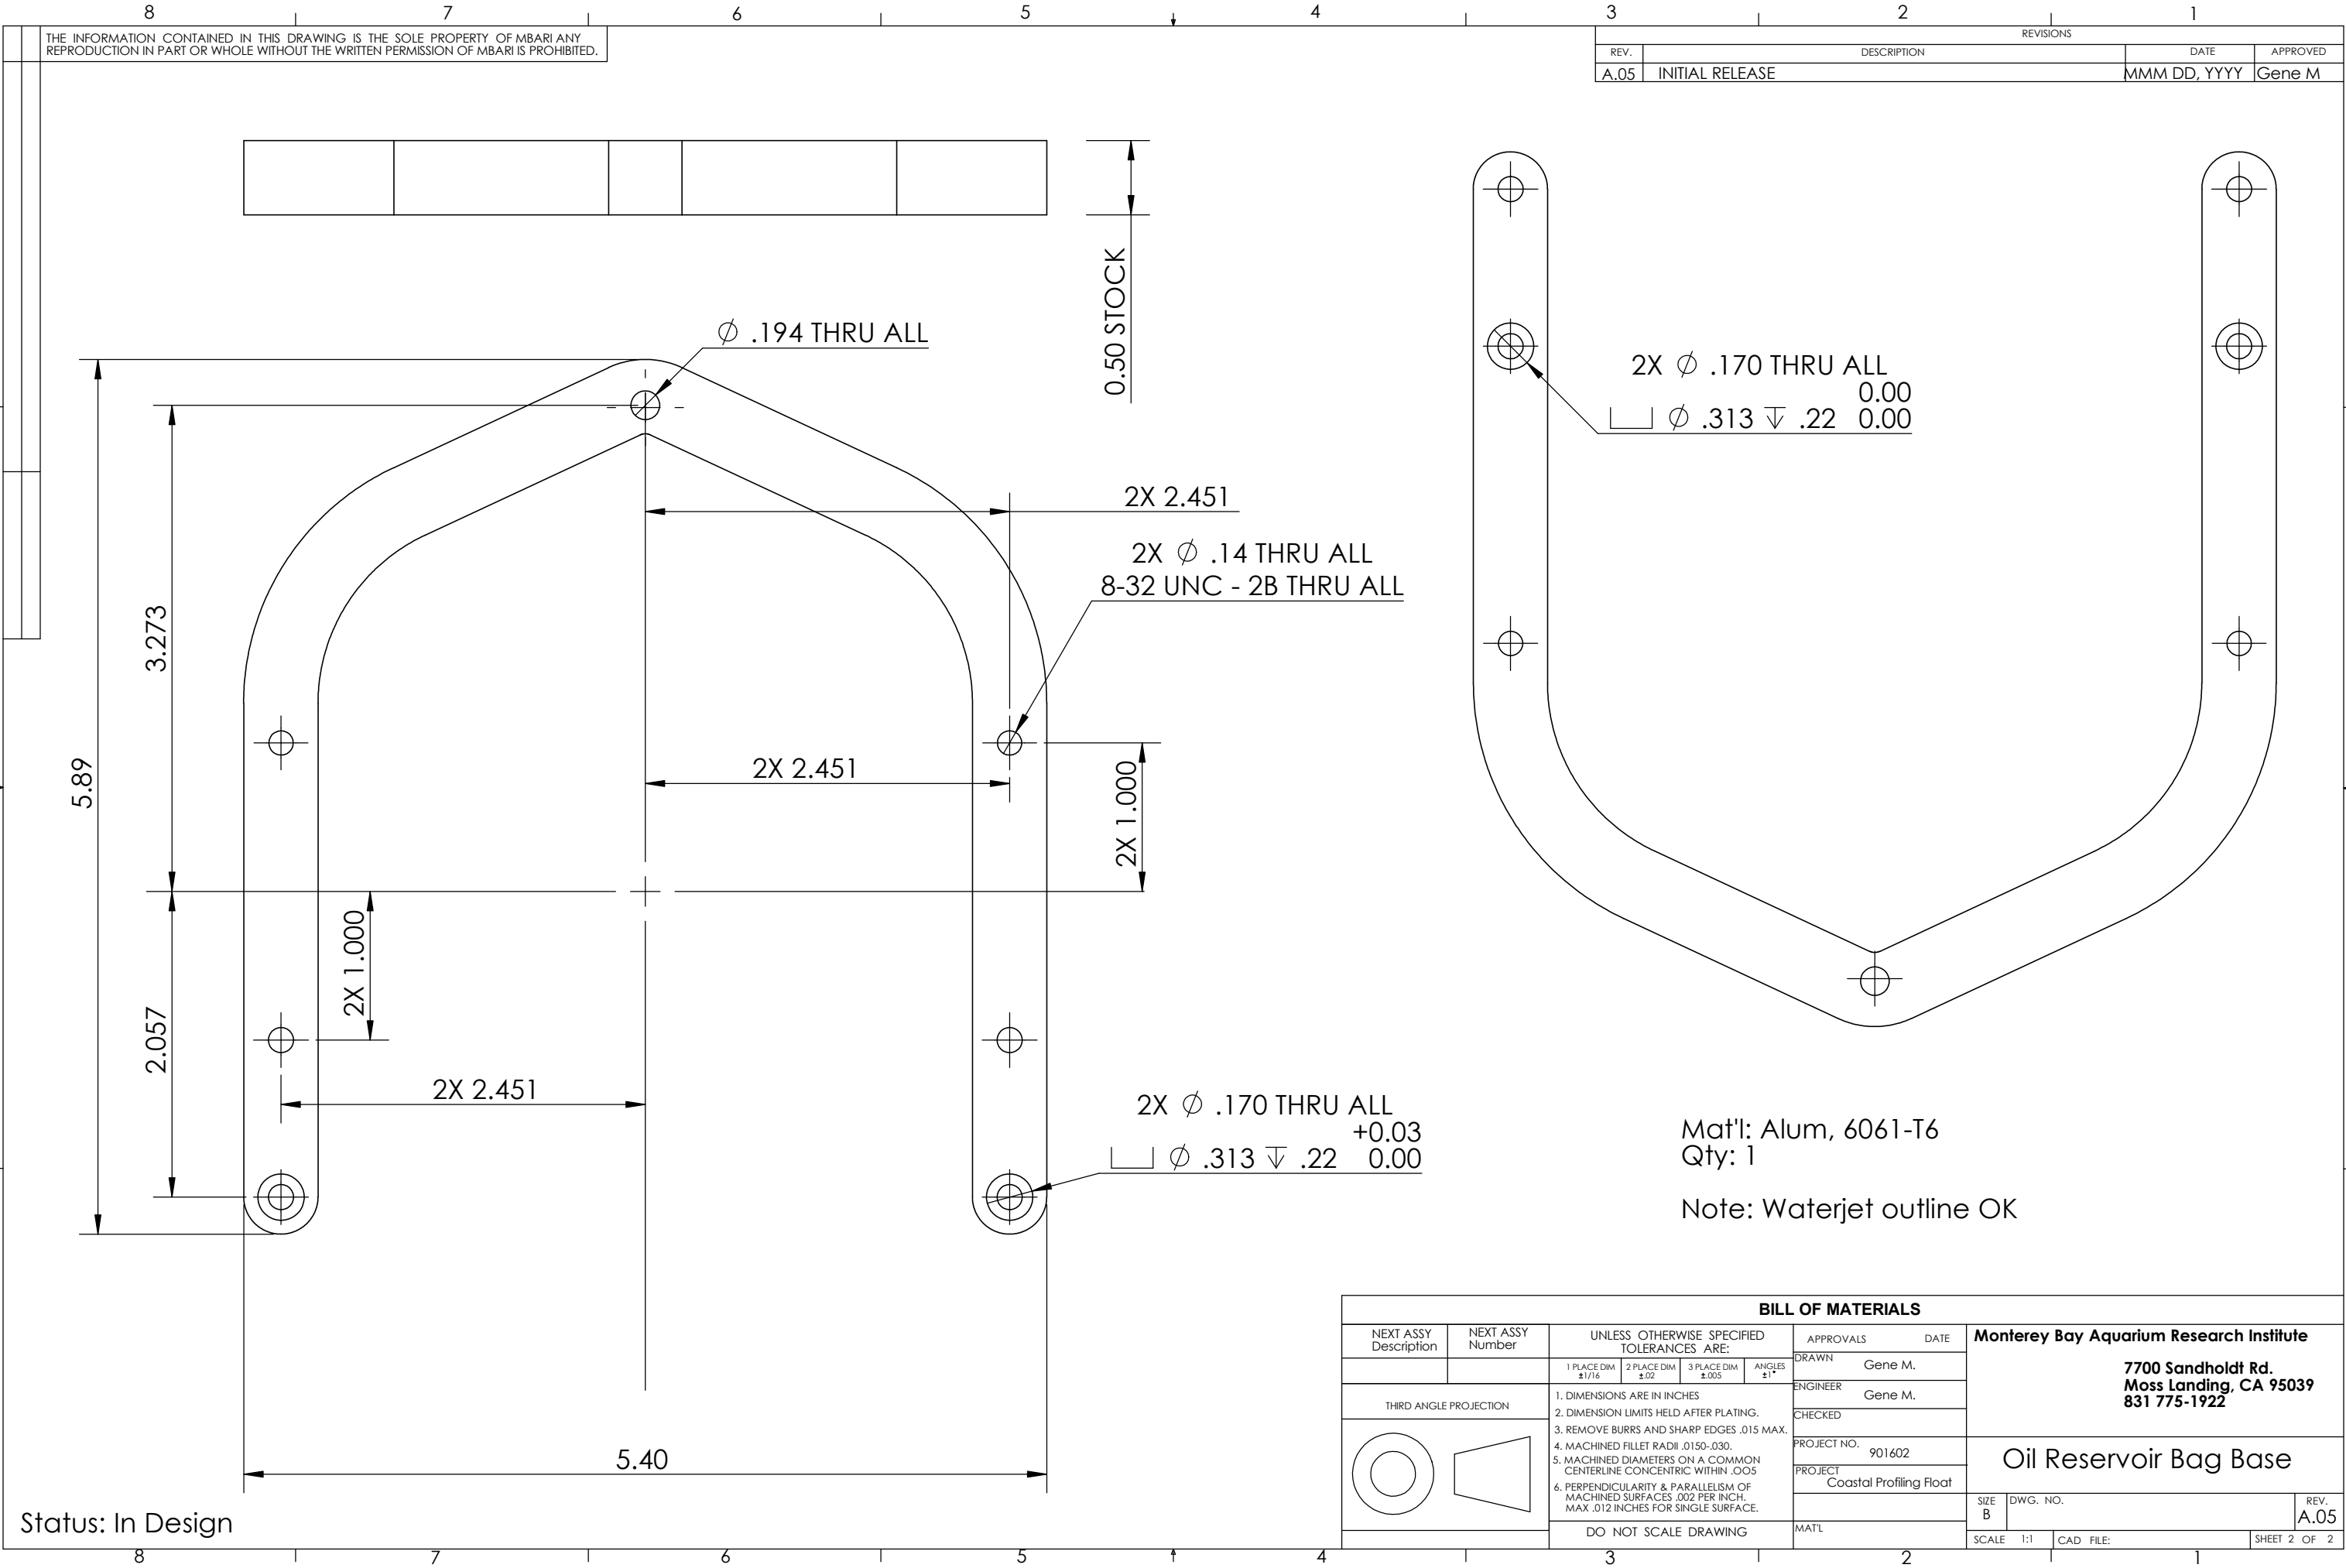

THE INFORMATION CONTAINED IN THIS DRAWING IS THE SOLE PROPERTY OF MBARI ANY REPRODUCTION IN PART OR WHOLE WITHOUT THE WRITTEN PERMISSION OF MBARI IS PROHIBITED.

REVISIONS			
REV.	DESCRIPTION	DATE	APPROVED
A.05	INITIAL RELEASE	MMM DD, YYYY	Gene M

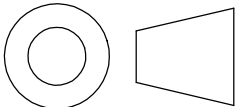BILL OF MATERIALS													
NEXT ASSY Description	NEXT ASSY Number	UNLESS OTHERWISE SPECIFIED TOLERANCES ARE:				APPROVALS		DATE		Monterey Bay Aquarium Research Institute 7700 Sandholdt Rd. Moss Landing, CA 95039 831 775-1922			
		1 PLACE DIM ±1/16	2 PLACE DIM ±.02	3 PLACE DIM ±.005	ANGLES ±1°	DRAWN		Gene M.					
						ENGINEER		Gene M.					
THIRD ANGLE PROJECTION		1. DIMENSIONS ARE IN INCHES 2. DIMENSION LIMITS HELD AFTER PLATING. 3. REMOVE BURRS AND SHARP EDGES .015 MAX. 4. MACHINED FILLET RADII .0150-.030. 5. MACHINED DIAMETERS ON A COMMON CENTERLINE CONCENTRIC WITHIN .005 6. PERPENDICULARITY & PARALLELISM OF MACHINED SURFACES .002 PER INCH. MAX .012 INCHES FOR SINGLE SURFACE.				CHECKED				Oil Reservoir Bag Base			
						PROJECT NO.		901602					
						PROJECT		Coastal Profiling Float					
										SIZE B		DWG. NO.	
		DO NOT SCALE DRAWING				MAT'L				SCALE 1:1 CAD FILE:		SHEET 2 OF 2	

Status: In Design

Monterey Bay Aquarium Research Institute
7700 Sandholdt Rd.
Moss Landing, CA 95039
831 775-1922

Oil Reservoir Bag Base