


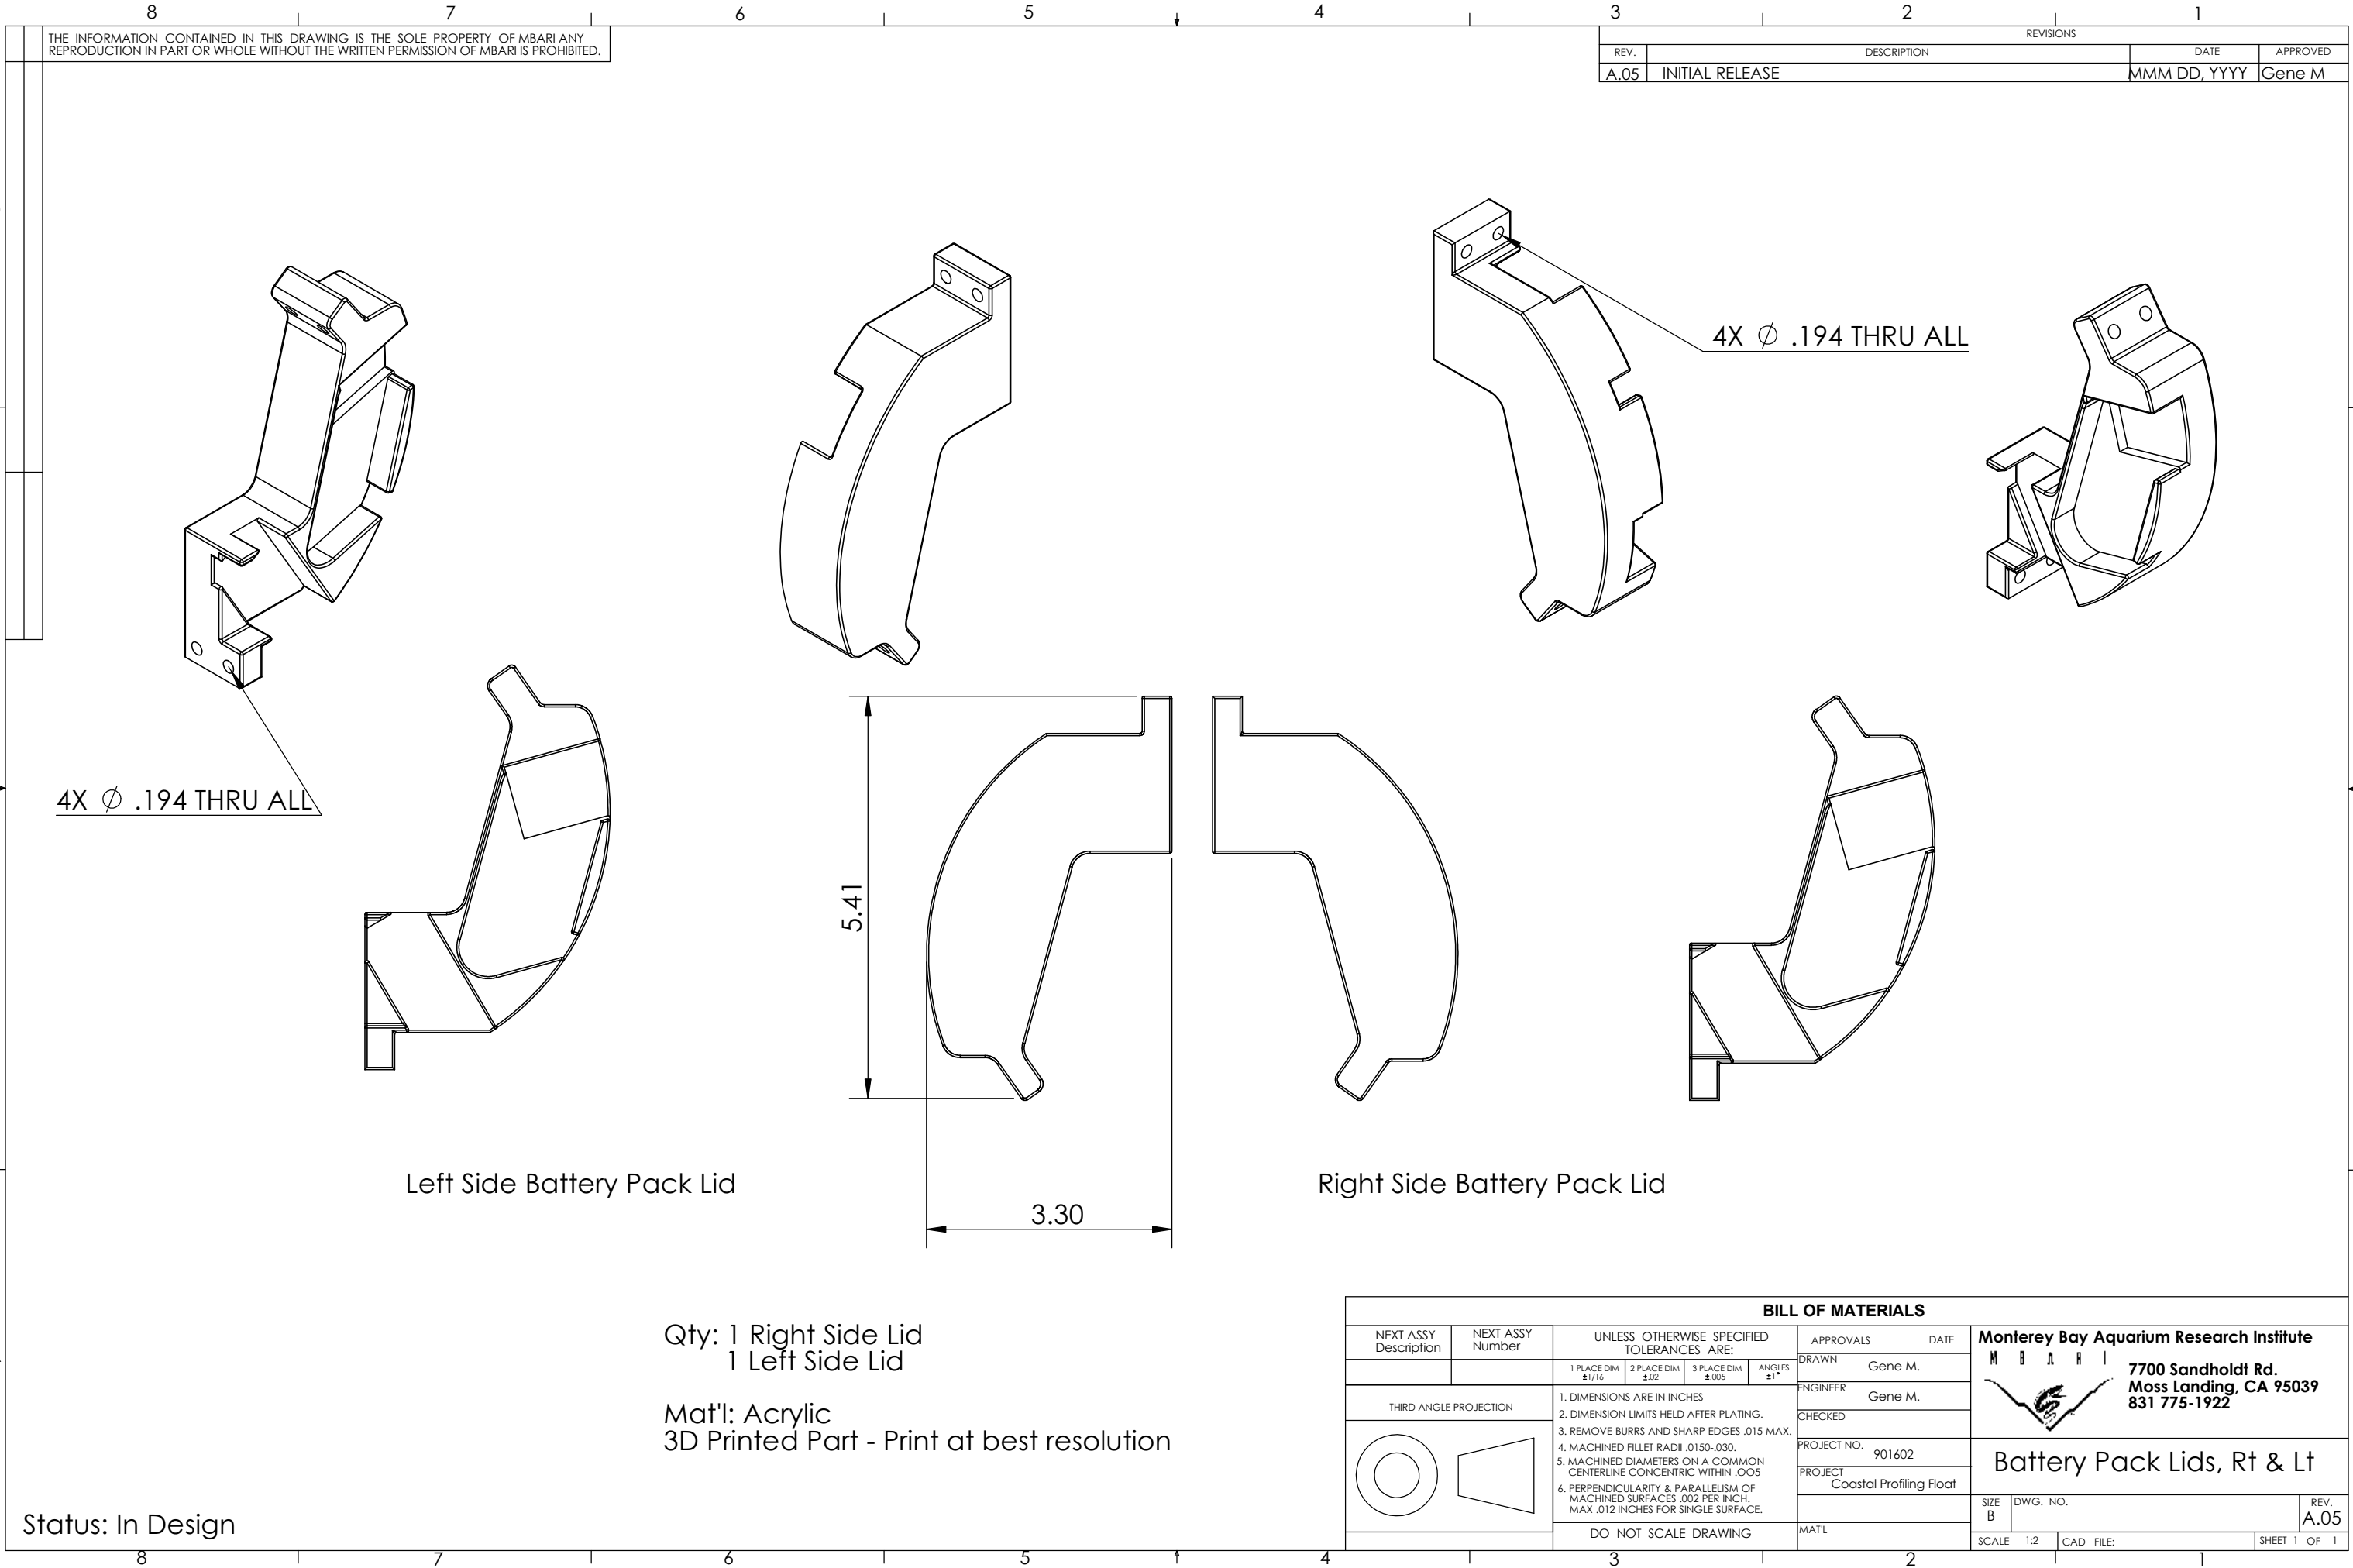

THE INFORMATION CONTAINED IN THIS DRAWING IS THE SOLE PROPERTY OF MBARI ANY REPRODUCTION IN PART OR WHOLE WITHOUT THE WRITTEN PERMISSION OF MBARI IS PROHIBITED.

REVISIONS			
REV.	DESCRIPTION	DATE	APPROVED
A.05	INITIAL RELEASE	MMM DD, YYYY	Gene M

4X Ø .194 THRU ALL

4X Ø .194 THRU ALL


Left Side Battery Pack Lid

Right Side Battery Pack Lid

Qty: 1 Right Side Lid
1 Left Side Lid

Mat'l: Acrylic
3D Printed Part - Print at best resolution

Status: In Design

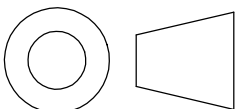BILL OF MATERIALS									
NEXT ASSY Description	NEXT ASSY Number	UNLESS OTHERWISE SPECIFIED TOLERANCES ARE:				APPROVALS		DATE	
		1 PLACE DIM ±1/16	2 PLACE DIM ±.02	3 PLACE DIM ±.005	ANGLES ±1°	DRAWN	Gene M.		
THIRD ANGLE PROJECTION		1. DIMENSIONS ARE IN INCHES 2. DIMENSION LIMITS HELD AFTER PLATING. 3. REMOVE BURRS AND SHARP EDGES .015 MAX. 4. MACHINED FILLET RADII .0150-.030. 5. MACHINED DIAMETERS ON A COMMON CENTERLINE CONCENTRIC WITHIN .005 6. PERPENDICULARITY & PARALLELISM OF MACHINED SURFACES .002 PER INCH, MAX .012 INCHES FOR SINGLE SURFACE.				ENGINEER	Gene M.		
						CHECKED			
						PROJECT NO.	901602		
						PROJECT	Coastal Profiling Float		
		DO NOT SCALE DRAWING				SIZE		DWG. NO.	
						B			
						SCALE 1:2		CAD FILE:	
						SHEET 1		OF 1	

Monterey Bay Aquarium Research Institute				
M	B	A	R	I
		7700 Sandholdt Rd. Moss Landing, CA 95039 831 775-1922		
Battery Pack Lids, Rt & Lt				

Monterey Bay Aquarium Research Institute
7700 Sandholdt Rd.
Moss Landing, CA 95039
831 775-1922

Battery Pack Lids, Rt & Lt