
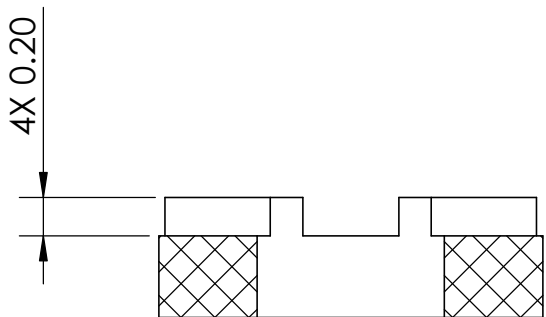
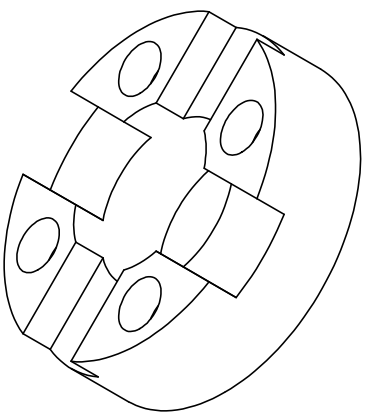


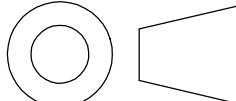

SECTION A-A
SCALE 1 : 1

Mat'l: Delrin
Qty: 1

BILL OF MATERIALS																			
NEXT ASSY Description		NEXT ASSY Number		UNLESS OTHERWISE SPECIFIED TOLERANCES ARE:			APPROVALS		DATE		Monterey Bay Aquarium Research Institute 7700 Sandholdt Rd. Moss Landing, CA 95039 831 775-1922								
				1 PLACE DIM ±1/16	2 PLACE DIM ±.02	3 PLACE DIM ±.005	ANGLES ±1°	DRAWN		Gene M.									
								ENGINEER		Gene M.									
THIRD ANGLE PROJECTION				1. DIMENSIONS ARE IN INCHES 2. DIMENSION LIMITS HELD AFTER PLATING. 3. REMOVE BURRS AND SHARP EDGES .015 MAX. 4. MACHINED FILLET RADII .0150-.030. 5. MACHINED DIAMETERS ON A COMMON CENTERLINE CONCENTRIC WITHIN .005 6. PERPENDICULARITY & PARALLELISM OF PERPENDICULAR SURFACES .002 PER INCH, MAX .012 INCHES FOR SINGLE SURFACE.				CHECKED				Bellows Retract Stop							
								PROJECT NO.		901206									
								PROJECT		Coastal Profiling Float									
				DO NOT SCALE DRAWING				MATERIAL				SIZE B		DWG. NO.		REV. A.08			
												SCALE 2:1		CAD FILE:				SHEET 1 OF 1	