

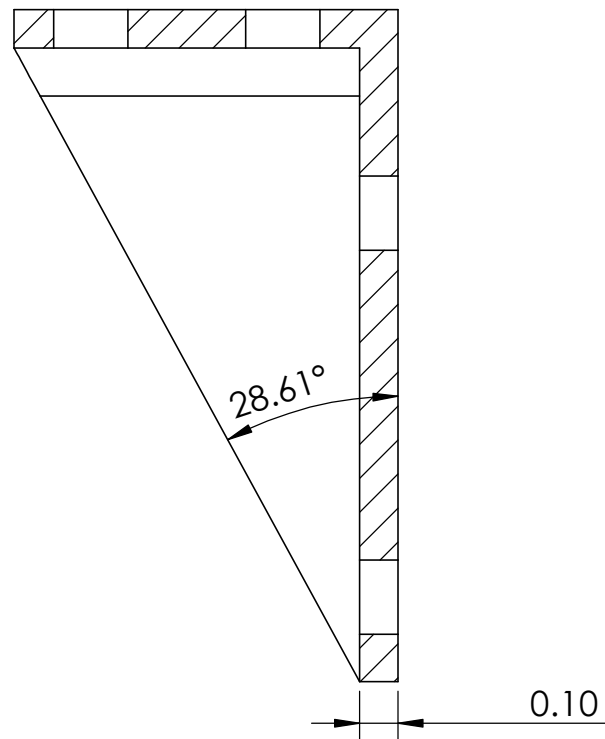


REVISIONS			
REV.	DESCRIPTION	DATE	APPROVED
A.04	INITIAL RELEASE	MMM DD, YYYY	Gene M

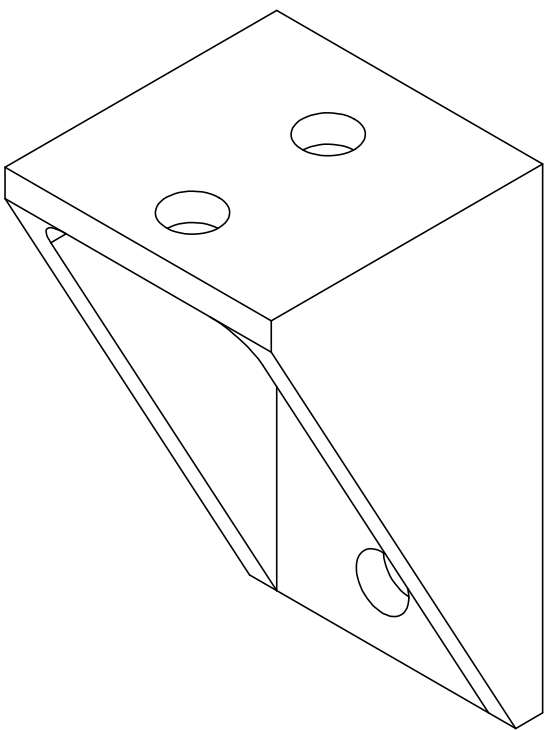

SECTION A-A

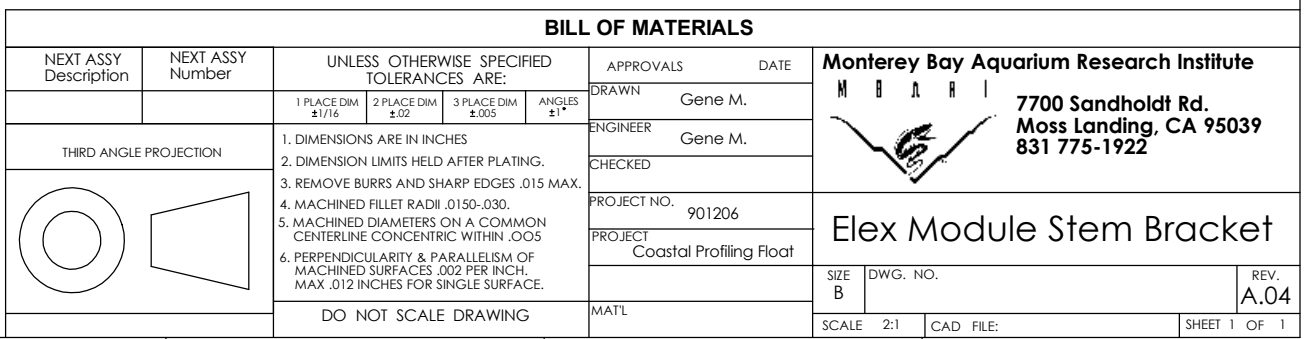

Status: Pending