

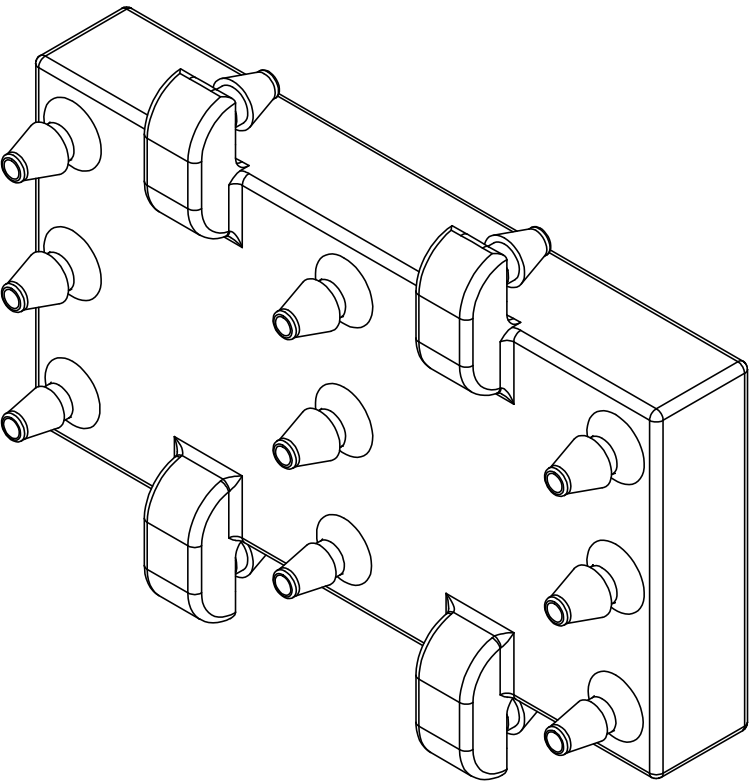



SECTION A-A

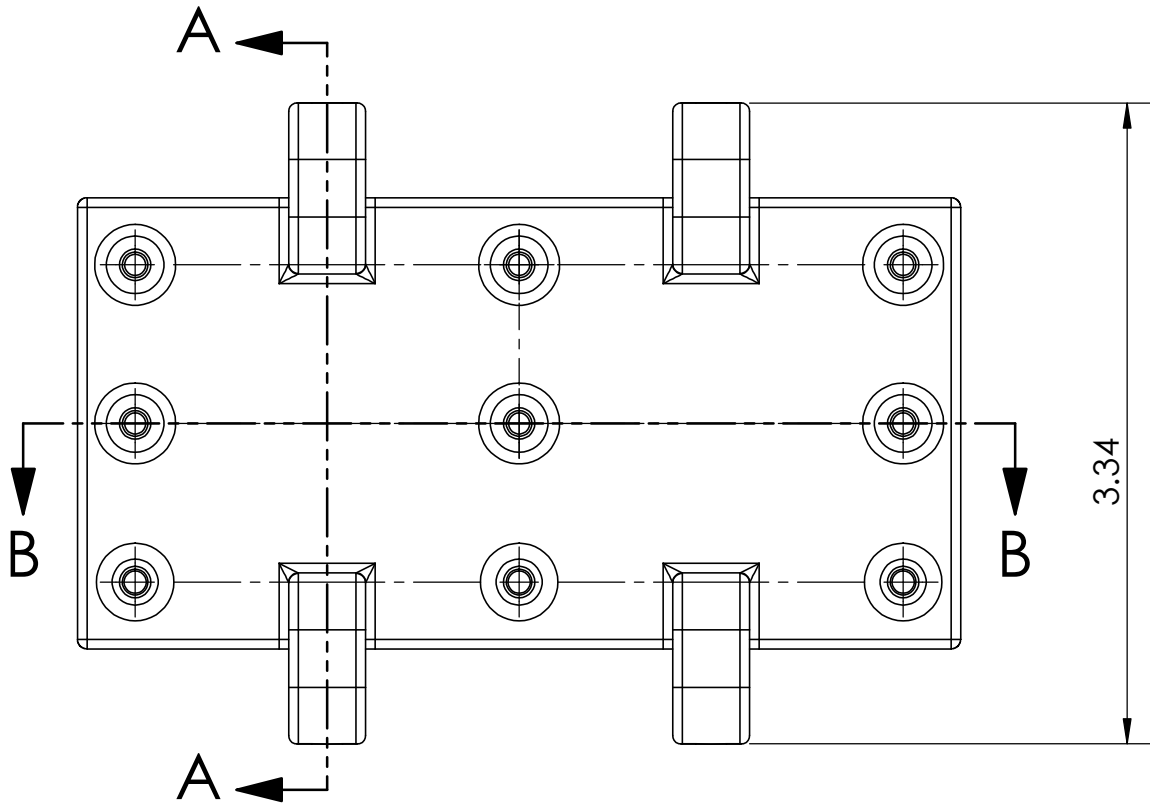

SECTION B-B

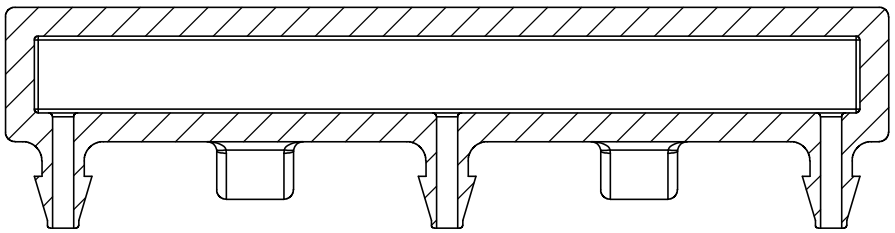

Mat'l: 3D Printer Acrylic
Qty: 1
Print at best resolution

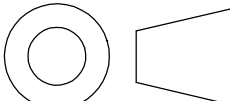BILL OF MATERIALS											
NEXT ASSY Description	NEXT ASSY Number	UNLESS OTHERWISE SPECIFIED TOLERANCES ARE:				APPROVALS		DATE		Monterey Bay Aquarium Research Institute 7700 Sandholdt Rd. Moss Landing, CA 95039 831 775-1922	
		1 PLACE DIM ±1/16	2 PLACE DIM ±.02	3 PLACE DIM ±.005	ANGLES ±1°	DRAWN		Gene M.			
		1. DIMENSIONS ARE IN INCHES 2. DIMENSION LIMITS HELD AFTER PLATING. 3. REMOVE BURRS AND SHARP EDGES .015 MAX. 4. MACHINED FILLET RADII .0150-.030. 5. MACHINED DIAMETERS ON A COMMON CENTERLINE CONCENTRIC WITHIN .005 6. PERPENDICULARITY & PARALLELISM OF MACHINED SURFACES .002 PER INCH, MAX .012 INCHES FOR SINGLE SURFACE.				ENGINEER		Gene M.			
THIRD ANGLE PROJECTION						CHECKED					
						PROJECT NO.		901206			
						PROJECT		Coastal Profiling Float			
						SIZE B	DWG. NO.		REV. A.09		
		DO NOT SCALE DRAWING				MAT'L		SCALE 1:1		CAD FILE:	SHEET 1 OF 1