

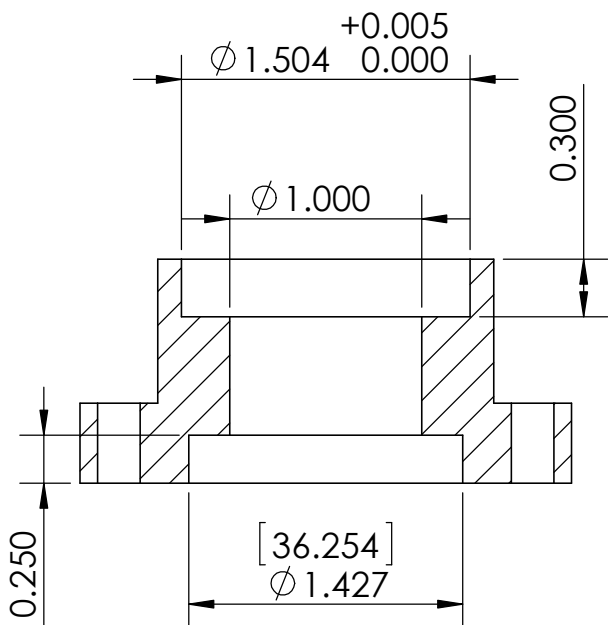
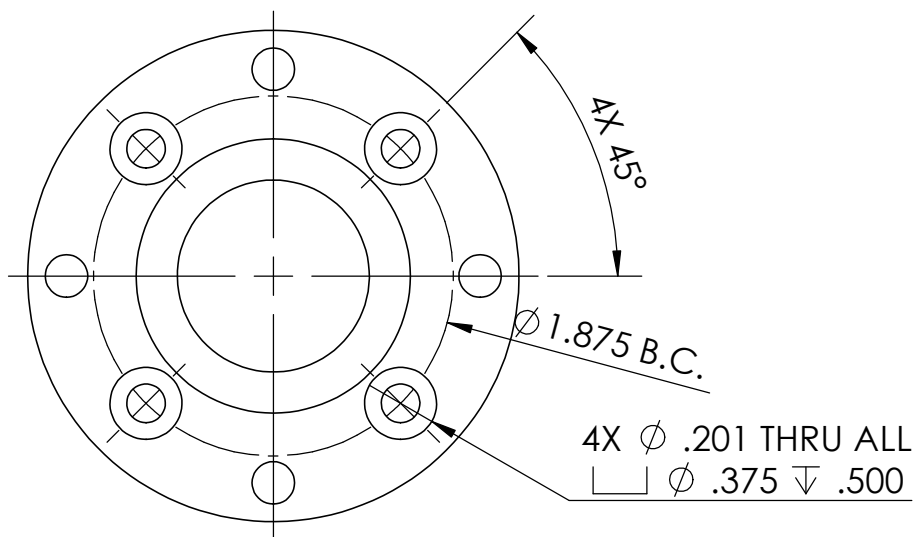
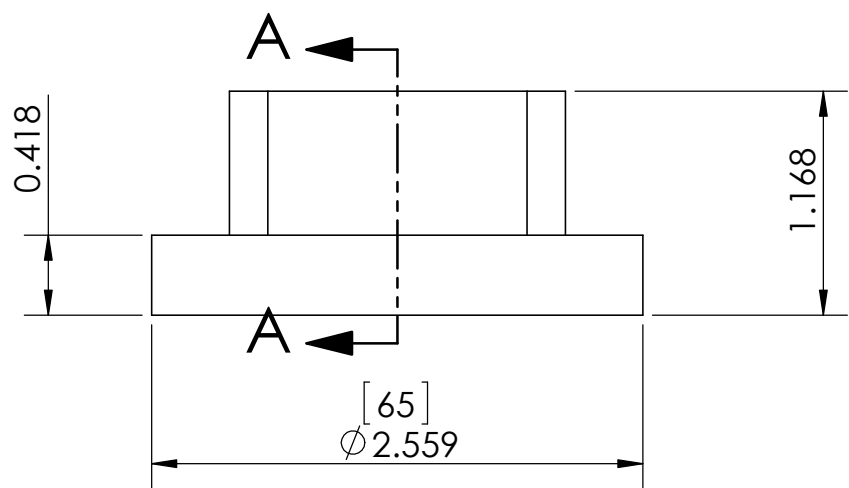



REVISIONS			
REV.	DESCRIPTION	DATE	APPROVED
A.13	INITIAL RELEASE	MMM DD, YYYY	Gene M

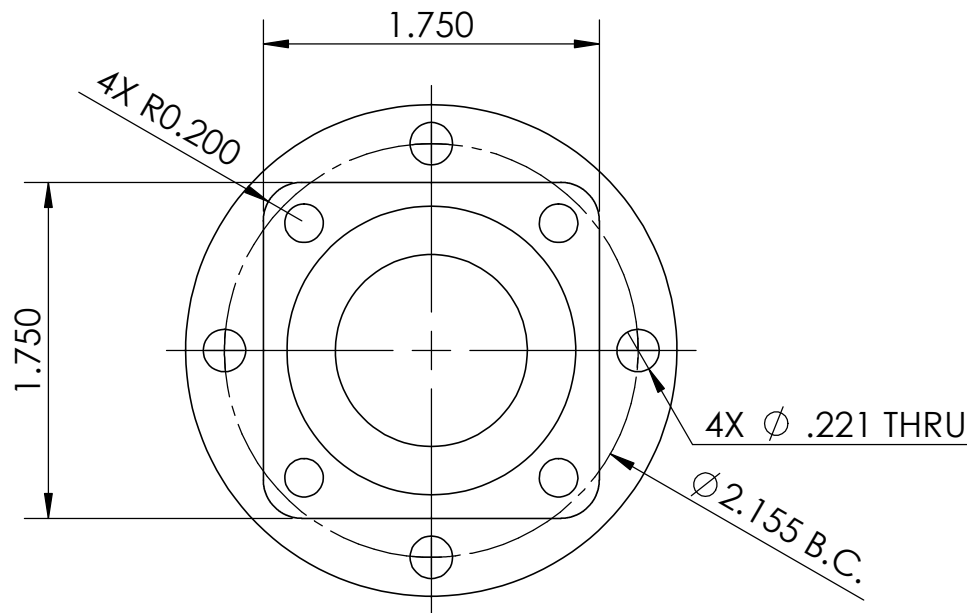

SECTION A-A

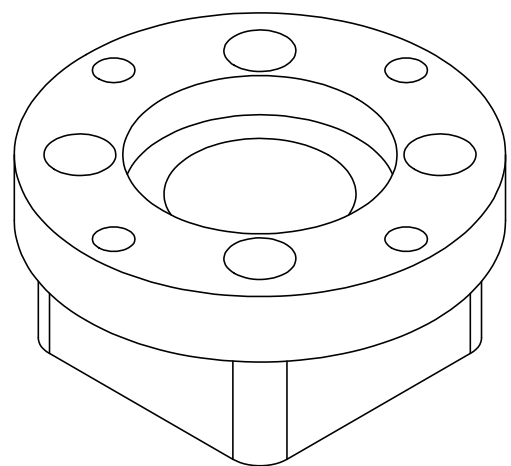

Qty: 3
Mat'l: Alum, 6061-T6

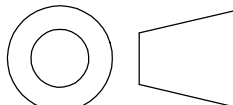BILL OF MATERIALS														
NEXT ASSY Description		NEXT ASSY Number	UNLESS OTHERWISE SPECIFIED TOLERANCES ARE:				APPROVALS		DATE	Monterey Bay Aquarium Research Institute M B A R I  7700 Sandholdt Rd. Moss Landing, CA 95039 831 775-1922				
			1 PLACE DIM ±1/16	2 PLACE DIM ±.02	3 PLACE DIM ±.005	ANGLES ±1°	DRAWN		Gene M.					
							ENGINEER		Gene M.					
THIRD ANGLE PROJECTION			1. DIMENSIONS ARE IN INCHES 2. DIMENSION LIMITS HELD AFTER PLATING. 3. REMOVE BURRS AND SHARP EDGES .015 MAX. 4. MACHINED FILLET RADII .0150-.030. 5. MACHINED DIAMETERS ON A COMMON CENTERLINE CONCENTRIC WITHIN .005 6. PERPENDICULARITY & PARALLELISM OF MACHINED SURFACES .002 PER INCH, MAX .012 INCHES FOR SINGLE SURFACE.				CHECKED							
		PROJECT NO.					901602							
		PROJECT					Coastal Profiling Float							
				DO NOT SCALE DRAWING		MAT'L				SIZE B	DWG. NO.	REV. A.13		
										SCALE 1:1	CAD FILE:	SHEET 1 OF 1		

Status: Pending