
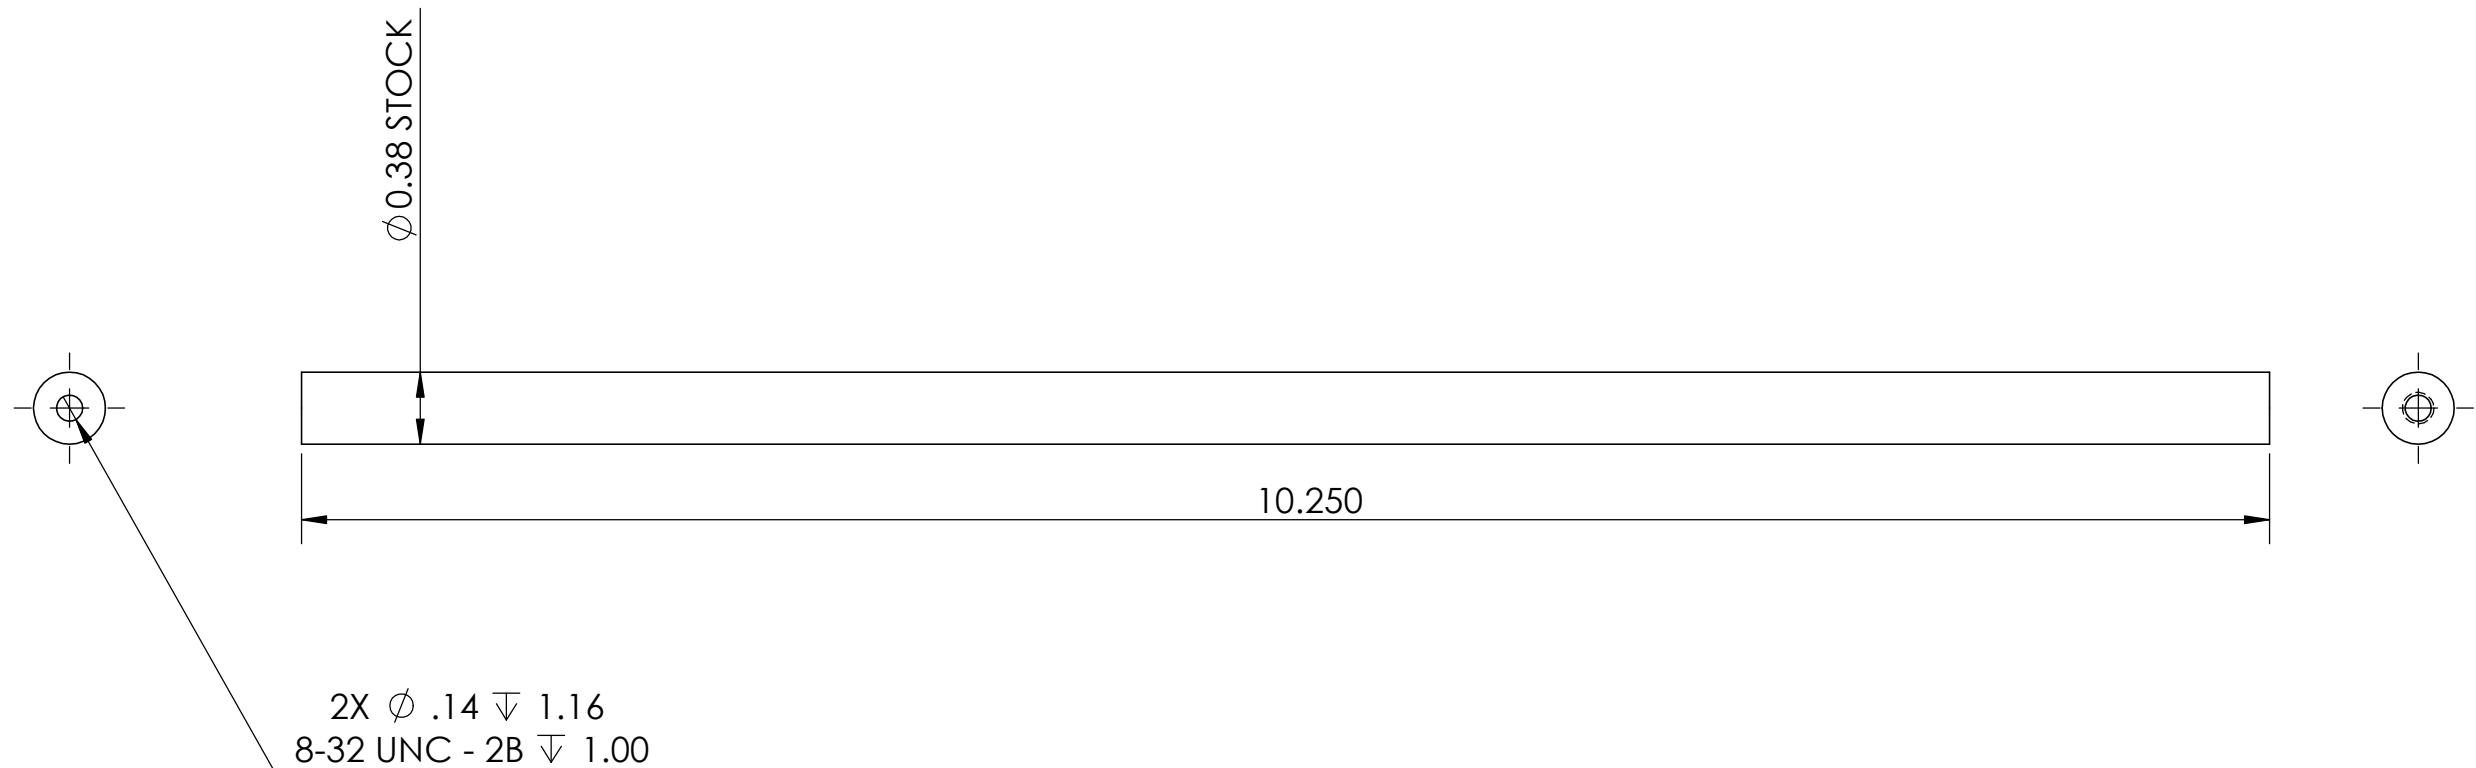


REVISIONS			
REV.	DESCRIPTION	DATE	APPROVED
A.22	INITIAL RELEASE	MMM DD, YYYY	Gene M

THE INFORMATION CONTAINED IN THIS DRAWING IS THE SOLE PROPERTY OF MBARI ANY REPRODUCTION IN PART OR WHOLE WITHOUT THE WRITTEN PERMISSION OF MBARI IS PROHIBITED.

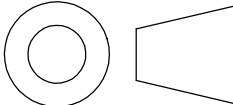

Mat'l: Alum, 6061-T6 or -T6511 anodized
(McMaster-Carr 6750K153 or 6750K151)
Qty: 4

BILL OF MATERIALS													
NEXT ASSY Description		NEXT ASSY Number	UNLESS OTHERWISE SPECIFIED TOLERANCES ARE:				APPROVALS		DATE		Monterey Bay Aquarium Research Institute M B A R I  7700 Sandholdt Rd. Moss Landing, CA 95039 831 775-1922		
			1 PLACE DIM ±1/16	2 PLACE DIM ±.02	3 PLACE DIM ±.005	ANGLES ±1°	DRAWN	Gene M.					
THIRD ANGLE PROJECTION			1. DIMENSIONS ARE IN INCHES 2. DIMENSION LIMITS HELD AFTER PLATING. 3. REMOVE BURRS AND SHARP EDGES .015 MAX. 4. MACHINED FILLET RADII .0150-.030. 5. MACHINED DIAMETERS ON A COMMON CENTERLINE CONCENTRIC WITHIN .005 6. PERPENDICULARITY & PARALLELISM OF MACHINED SURFACES .002 PER INCH. MAX .012 INCHES FOR SINGLE SURFACE.				ENGINEER	Gene M.					
							CHECKED						
											PROJECT NO.	901206	
							PROJECT	Coastal Profiling Float					
								SIZE	DWG. NO.	REV.			
								B		A.22			
			DO NOT SCALE DRAWING				MAT'L	SCALE	1:2	CAD FILE:			
										SHEET	1	OF	1

Status: Pending