
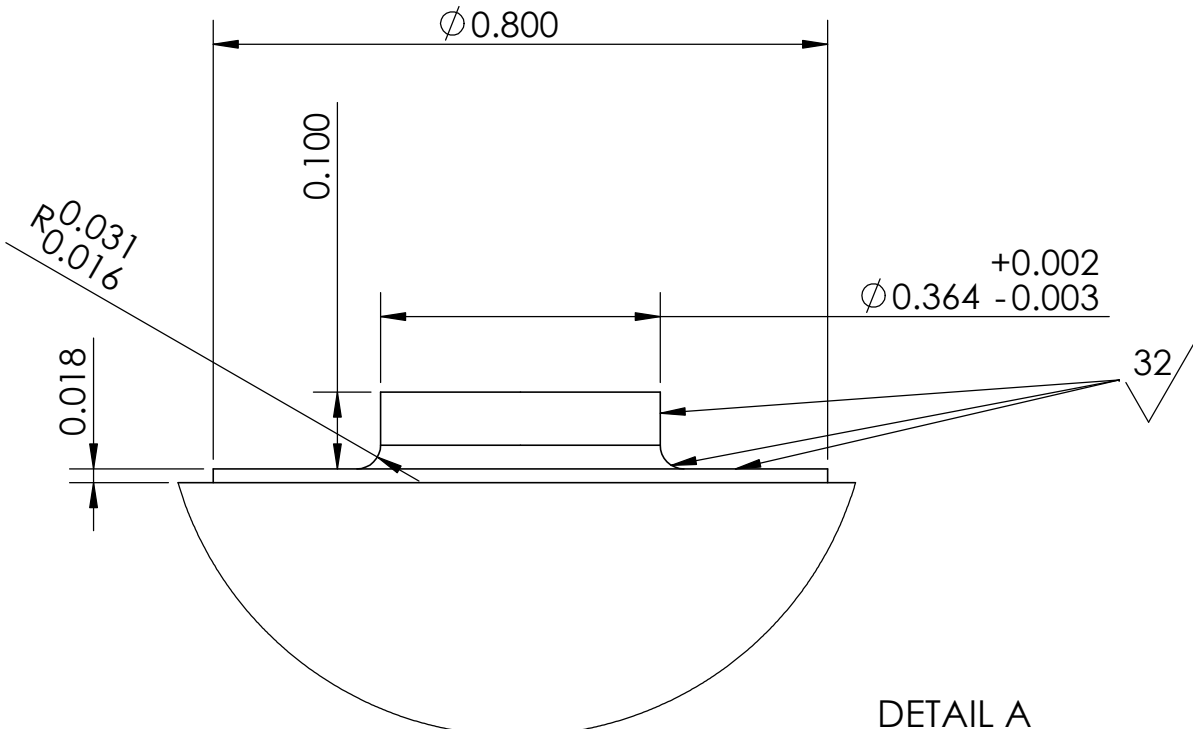
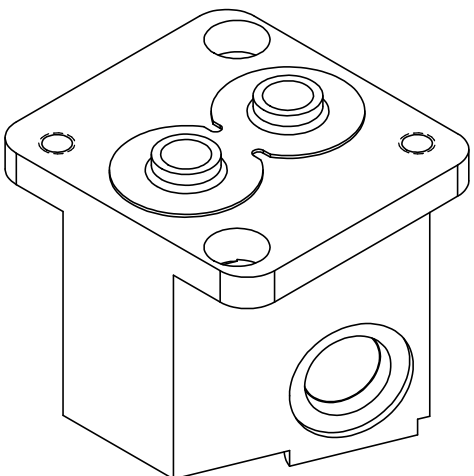


REVISIONS			
REV.	DESCRIPTION	DATE	APPROVED
A.08	INITIAL RELEASE	MMM DD, YYYY	Gene M

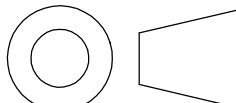

BILL OF MATERIALS													
NEXT ASSY Description	NEXT ASSY Number	UNLESS OTHERWISE SPECIFIED TOLERANCES ARE:				APPROVALS		DATE		Monterey Bay Aquarium Research Institute 7700 Sandholdt Rd. Moss Landing, CA 95039 831 775-1922			
		1 PLACE DIM. ±1/16	2 PLACE DIM. ±.02	3 PLACE DIM. ±.005	ANGLES ±1°	DRAWN	Gene M.						
THIRD ANGLE PROJECTION		1. DIMENSIONS ARE IN INCHES 2. DIMENSION LIMITS HELD AFTER PLATING. 3. REMOVE BURRS AND SHARP EDGES .015 MAX. 4. MACHINED FILLET RADII .0150-.030. 5. MACHINED DIAMETERS ON A COMMON CENTERLINE CONCENTRIC WITHIN .005 6. PERPENDICULARITY & PARALLELISM OF MACHINED SURFACES .002 PER IRI H, MAX .012 INCHES FOR SINGLE SURFACE.				ENGINEER	Gene M.						
						CHECKED							
						PROJECT NO.		901602		Round Hyd Manifold			
						PROJECT		Coastal Profiling Float					
						SIZE	B	DWG. NO.				REV.	
						SCALE		2:1	CAD FILE:			SHEET 1 OF 1	
		DO NOT SCALE DRAWING				MAT'L							

Status: Pending