
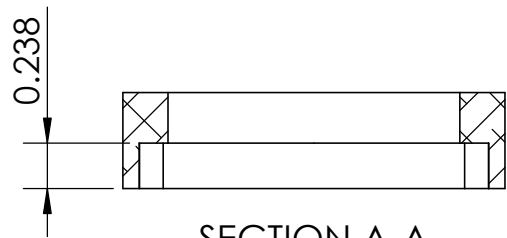
 
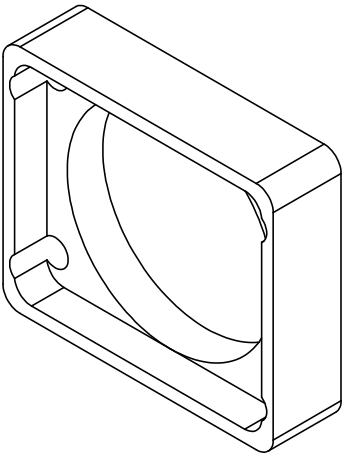
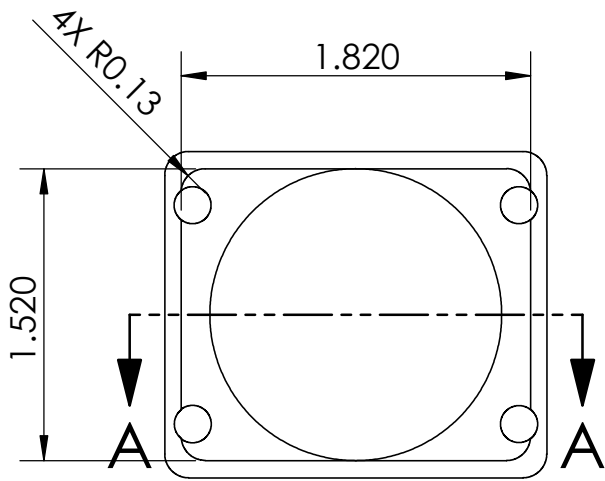


REVISIONS			
REV.	DESCRIPTION	DATE	APPROVED
A.05	INITIAL RELEASE	MMM DD, YYYY	Gene M

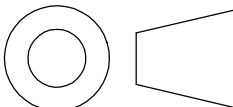

SECTION A-A

Mat'l: Alum, 6061-T6
Qty: 1

BILL OF MATERIALS									
NEXT ASSY Description	NEXT ASSY Number	UNLESS OTHERWISE SPECIFIED TOLERANCES ARE:				APPROVALS DATE		Monterey Bay Aquarium Research Institute MBARI  7700 Sandholdt Rd. Moss Landing, CA 95039 831 775-1922	
		1 PLACE DIM ±1/16	2 PLACE DIM ±.02	3 PLACE DIM ±.005	ANGLES ±1°	DRAWN Gene M.			
						ENGINEER Gene M.			
						CHECKED			
THIRD ANGLE PROJECTION 		1. DIMENSIONS ARE IN INCHES 2. DIMENSION LIMITS HELD AFTER PLATING. 3. REMOVE BURRS AND SHARP EDGES .015 MAX. 4. MACHINED FILLET RADII .0150-.030. 5. MACHINED DIAMETERS ON A COMMON CENTERLINE CONCENTRIC WITHIN .005 6. PERPENDICULARITY & PARALLELISM OF MACHINED SURFACES .002 PER INCH, MAX .012 INCHES FOR SINGLE SURFACE.				PROJECT NO. 901206		Round Stem Clamp Plate	
						PROJECT Coastal Profiling Float			
		DO NOT SCALE DRAWING				MTRL		SIZE DWG. NO. REV. A.05	
						SCALE 1:1 CAD FILE:		SHEET 1 OF 1	

Status: Pending