




REVISIONS			
REV.	DESCRIPTION	DATE	APPROVED
A.11	INITIAL RELEASE	MMM DD, YYYY	Gene M

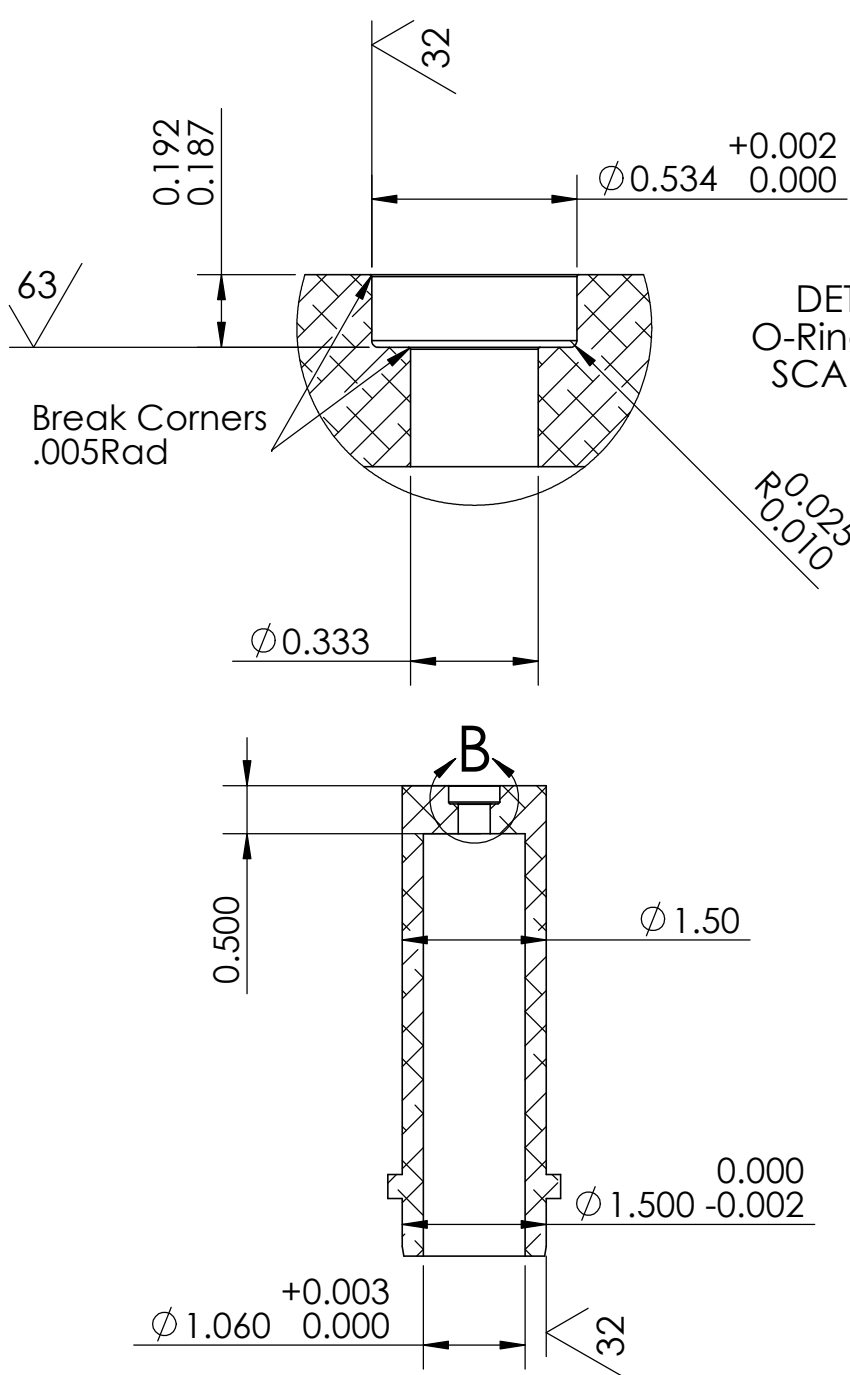

Mat'l: Alum, 6061-T6
Qty: 1

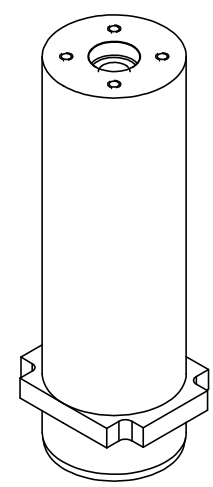

Mat'l: Alum, 6061-T6
Qty: 1

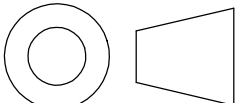BILL OF MATERIALS									
NEXT ASSY Description NEXT ASSY Number	UNLESS OTHERWISE SPECIFIED TOLERANCES ARE:			APPROVALS DATE		Monterey Bay Aquarium Research Institute M B A R I 7700 Sandholdt Rd. Moss Landing, CA 95039 831 775-1922			
	1 PLACE DIM. ±1/16	2 PLACE DIM. ±.02	3 PLACE DIM. ±.005	ANGLES ±1°	DRAWN Gene M. ENGINEER Gene M.				
THIRD ANGLE PROJECTION	1. DIMENSIONS ARE IN INCHES 2. DIMENSION LIMITS HELD AFTER PLATING. 3. REMOVE BURRS AND SHARP EDGES .015 MAX. 4. MACHINED FILLET RADII .0150-.030. 5. MACHINED DIAMETERS ON A COMMON CENTERLINE CONCENTRIC WITHIN .005 6. PERPENDICULARITY & PARALLELISM OF MACHINED SURFACES .002 PER INCH. MAX .012 INCHES FOR SINGLE SURFACE.				CHECKED PROJECT NO. 901206 PROJECT Coastal Profiling Float				
	DO NOT SCALE DRAWING				PROJECT NO. 901206 PROJECT Coastal Profiling Float	Round Stem Housing			
					MAT'L	SIZE B	DWG. NO.	REV. A.11	
						SCALE 1:2	CAD FILE:	SHEET 1 OF 1	

Status: Pending