

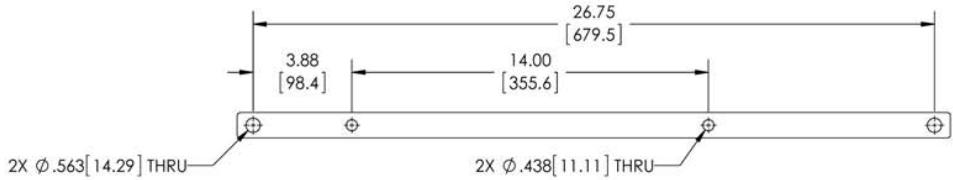


	A	B	C	WEIGHT IN AIR	WEIGHT IN WATER
LF OMNI	32.6 [827]	3.8 [95]	2.6 [66]	22 LBS [10.0 kg]	6 LBS [2.7 kg]
LF DIRECTIONAL	34.5 [876]	5.7 [145]	5.5 [140]	26 LBS [11.8 kg]	7 LBS [3.2 kg]
MF OMNI	32.6 [827]	3.8 [95]	2.0 [51]	21 LBS [9.5 kg]	5 LBS [2.3 kg]
MF DIRECTIONAL	34.5 [876]	5.7 [145]	5.4 [137]	27 LBS [12.2 kg]	8 LBS [3.6 kg]
BAND C	32.6 [827]	3.8 [95]	2.3 [57]	21 LBS [9.5 kg]	5 LBS [2.3 kg]

EXPORT NOTICE INFORMATION INCLUDED HEREIN IS CONTROLLED BY THE EXPORT ADMINISTRATION REGULATIONS HAVING AND REQUIRES AN EXPORT LICENSE, LICENSE EXCEPTION OR OTHER APPROVAL FROM THE APPROPRIATE U.S. GOVERNMENT AGENCY BEFORE BEING EXPORTED FROM THE UNITED STATES OR PROVIDED TO ANY FOREIGN PERSON. DIVERGENCE CONTRARY TO U.S. LAW IS PROHIBITED.

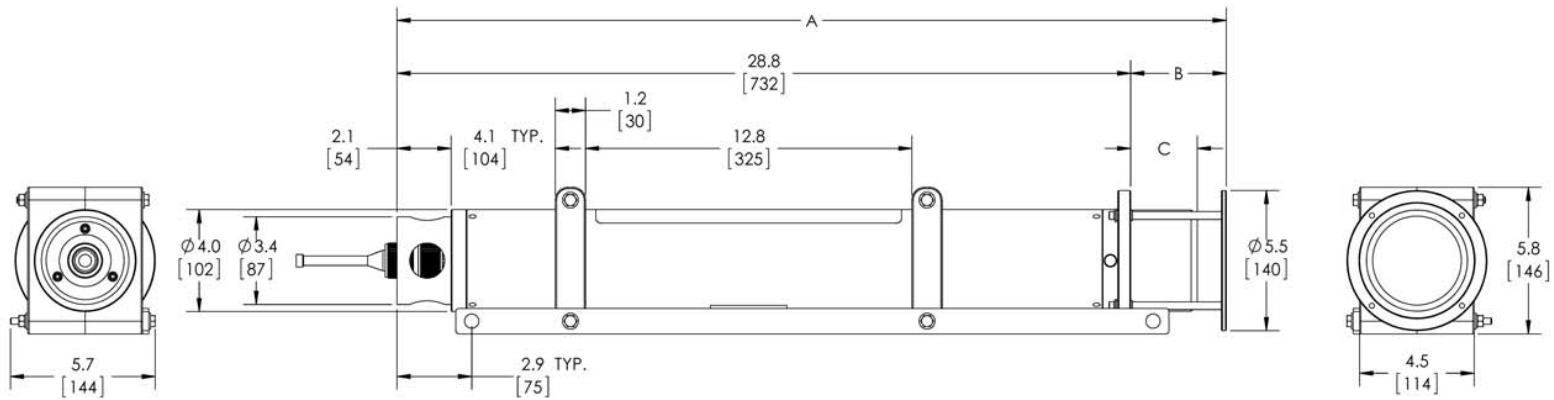


SIDE BAR DETAIL

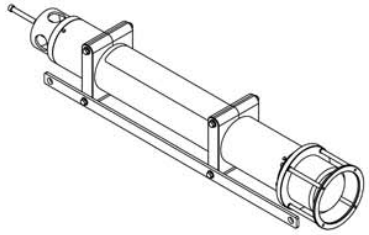

- NOTES:
1. DIMENSIONS ARE IN INCHES [mm]
2. LF OMNI TRANSDUCER SHOWN

12/2/2013	C	12485	REDRAWN IN SOLIDWORKS	RB	BJ	W99
12/20/2011	B	11936	UPDATED WEIGHTS	RB	BJ	W99
3/23/2011	A	—	RELEASED	BJ	RB	W99
DATE	REV.	ECO#	DESCRIPTION	DR.	CHK.	APPV.

TOLERANCES EXCEPT AS NOTED
DIMENSIONS ARE IN INCHES [mm]
ANGULAR: ± 1/4°
FRACTIONAL:
GENERAL: ± 1/16
HOLE SIZE: ± 1/64
DECIMAL:
XX ± .015
XXX ± .010
XXXX ± .005
BREAK SHARP EDGES
EXCEPT AS NOTED TO:
ALL SURFACES
EXCEPT AS NOTED

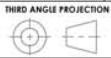

INITIAL RELEASE
DRAWN: RS
CHECKED:
CAGE CODE: 26858
PART NUMBER:
PROPRIETARY

THIS DOCUMENT AND THE INFORMATION CONTAINED HEREIN ARE PROPRIETARY TO TELEDYNE MARINE SYSTEMS AND MAY NOT BE USED, REPRODUCED OR DISCLOSED WITHOUT THE EXPRESS WRITTEN CONSENT OF TELEDYNE BENTHOS.

TELEDYNE BENTHOS
49 EDGERTON DR., NORTH FALMOUTH, MA 02556
508-563-1000

TITLE:
OUTLINE, ATM-915, PVC

SIZE: B
SCALE: 1:4
DRAWING NUMBER: B-270-432
REVISION: C
FILE NAME: B-270-432
SHEET: 1 OF 1