

Centryco Inc.

P.O. Box 250, West Broad St., Burlington, NJ 08016
609-386-6448 • 800-257-9537 • Fax 609-386-6739

www.centryco.com



Our Quotation # 010683-00

07/22/2014



To : CHRIS WAHL

MBARI
MONTEREY BAY AQUARIUM RESEARCH
INSTITUTE

7700 SANDHOLDT ROAD
MOSS LANDING CA 95039
UNITED STATES

Fax (831)775-1646

Quotation Valid Thru : 12/22/2014

Terms : CREDIT CARD

From : Jean Marie Jones - Regional Sales Coordinator, Ext. 221

We are pleased to quote your requirements as shown below. Our company has a reputation for delivering quality products on time and we look forward to the opportunity of serving you.

Item	Part / Rev / Description / Details	Quantity Quoted	Unit Price	Extended Price
001	BW-240-0090-030V5AE Rev 000 U/M EA	3.00000	208.10000	US\$ 624.30
	BELLOWS, WELDED -MONTEREY BAY AQUA.	10.00000	156.00000	US\$ 1,560.00
Delivery: 3-4 WEEKS, OR SOONER, AFTER RECEIPT OF ORDER & SIGNED APPROVAL PRINT				

DATA SHEET(S): The enclosed data sheets were prepared against specifications provided. Please review the data sheets against your specifications. If for any reason the details are not acceptable, please advise me and I will prepare revised data sheets and a new quotation.

ORDERING: Minimum Order \$235.00 per item. To expedite the handling of your order, please mail or fax your order to Centryco, Inc., P.O. Box 250, Burlington, NJ 08016. Our fax number is 609/386-6739. A signed approved copy of the enclosed data sheets must accompany the purchase order.

DELIVERY: Unless otherwise specified all deliveries are shipped via UPS. All custom orders are currently shipping 3-4 weeks, OR SOONER, after receipt of order.

TERMS: Prices do not include freight or any applicable taxes. Net 30 days, with approved credit application, COD if credit is not requested or approved, or Visa / MasterCard accepted. Prices are subject to change without notice. All prices are FOB Centryco, Burlington, NJ.

I look forward to the receipt of your order, however, if you have any questions or concerns, please call me.

THANK YOU FOR CONTACTING CENTRYCO AND PRESENTING US THIS AWESOME OPPORTUNITY TO QUOTE =0)

FAX COPY

Page # 1 of 2

Authorized Signature

300 West Broad Street P.O. Box 250 Burlington, NJ 08016 USA Phone: 800-257-9537 Fax: 609-386-6739


Designed For: MONTEREY BAY AQUARIUM
Equipment Type: AQUARIUM
Covers A: 0 mm-Dia.

Quote Number: 9533 - MBARI
Location: UNDER WATER
Extension Req'd: 90 mm

Customer Ref. Dwg. 0
Operating Direction: VERTICAL
Max Compr'd Lgt: 0 mm

By: JMU/JJ
Max Temperature: 75 °F
Minimum ID: 325 mm

Date: 7/22/14
Speed (in/min): 0.0
240 mm

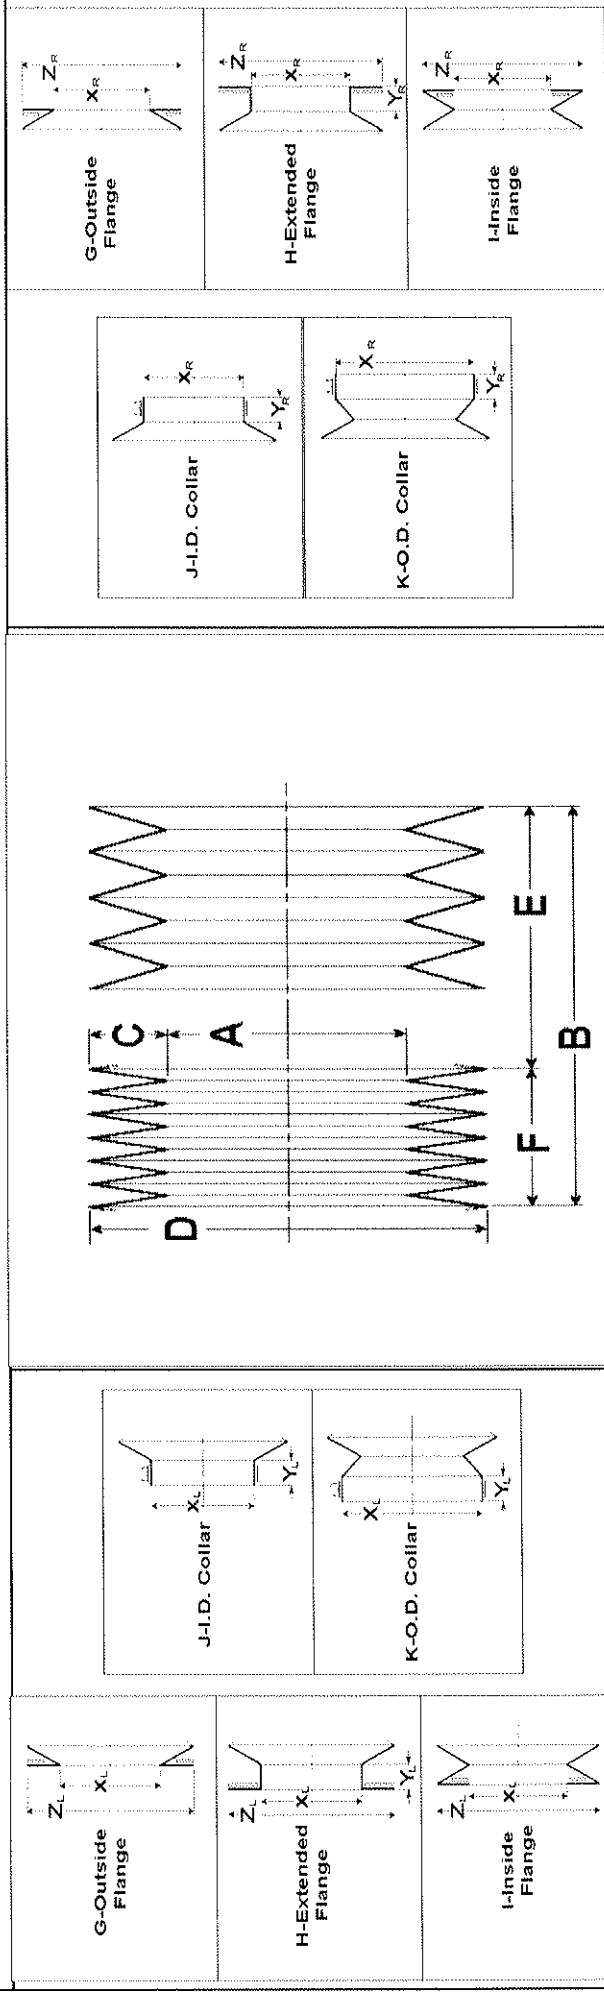

Left End Style		H-Ext'd Flg		Right End Style		H-Ext'd Flg	
XL	YL	ZL		XR	YR	ZR	
Left End ID	Left End Lgt	Left End OD		Right End ID	Right End Lgt	Right End OD	
240.0mm	6mm	300mm		240.0mm	6mm	300mm	
9.449 in	0.236 in	11.811 in		9.449 in	0.236 in	11.811 in	
16 -		7.200 mm Dia Holes		16 -		7.200 mm Dia Holes	
270.000 mm Dia Bolt Circle				270.000 mm Dia Bolt Circle			

Internal/External Supports		Special Instructions:		Extension Controls	
Supt Type	L-Ring	1 BELLOWS MUST BE VENTED TO ATMOSPHERE TO ALLOW ENTRAPPED AIR TO ESCAPE. 2		Control Style	NONE
# of Supts	5			# of Controls	0
ID of Supt	25 mm			Vents	
OD of Supt	200 mm				
Bush Lgt	0 mm				
No Holes	6	Customer Approval By: _____ Date: _____		Std Tolerances	
Hole Dia	4 mm				
Bolt Circ	150 mm				
				Dimensions ± 2 mm Angles ± 1°	
				Vent type # Vents	
				NONE 6	

THE INFORMATION CONTAINED, OR PART DESCRIBED IN THIS DOCUMENT OR DRAWING REPRESENTS CENTRYCO'S INTERPRETATION OF YOUR APPLICATION AND/OR DESIGN. AS SUCH, IT WILL BE USED IN THE MANUFACTURING OF PRODUCT SPECIFICALLY FOR YOU.