
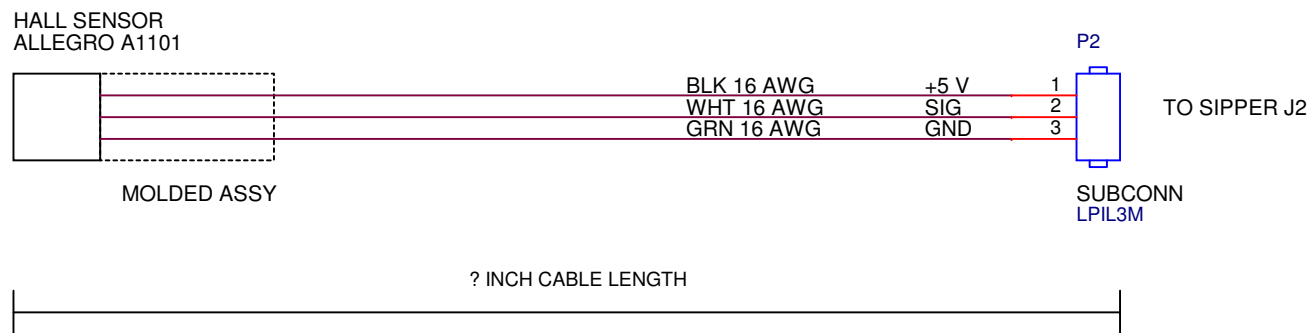


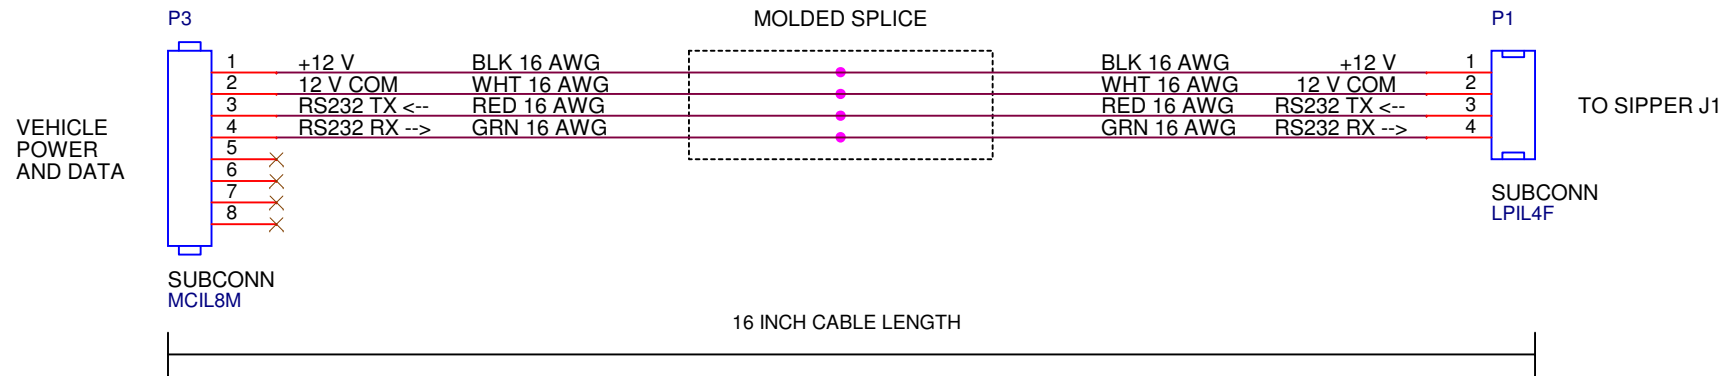

Engineer: P McGill		
Title		
Sipper Water Sampler: Cables		
Size	Document Number	Rev
A	10021177	1,0.0
Date:	Monday, April 06, 2015	Sheet 2 of 2