


DATE	SYM	REVISION RECORD	AUTH.	DR.	CK.
5/96	A	REMOVED LOCK SLEEVE		JEB	
6/96	B	CORRECTED DIMS		JEB	
4/98	C	ADDED NEW PART NUMBER		CEG	
10/98	D	ADDED LOCKING SLEEVE		CEG	
9/99	E	ADDED CABLE LABELS		CEG	

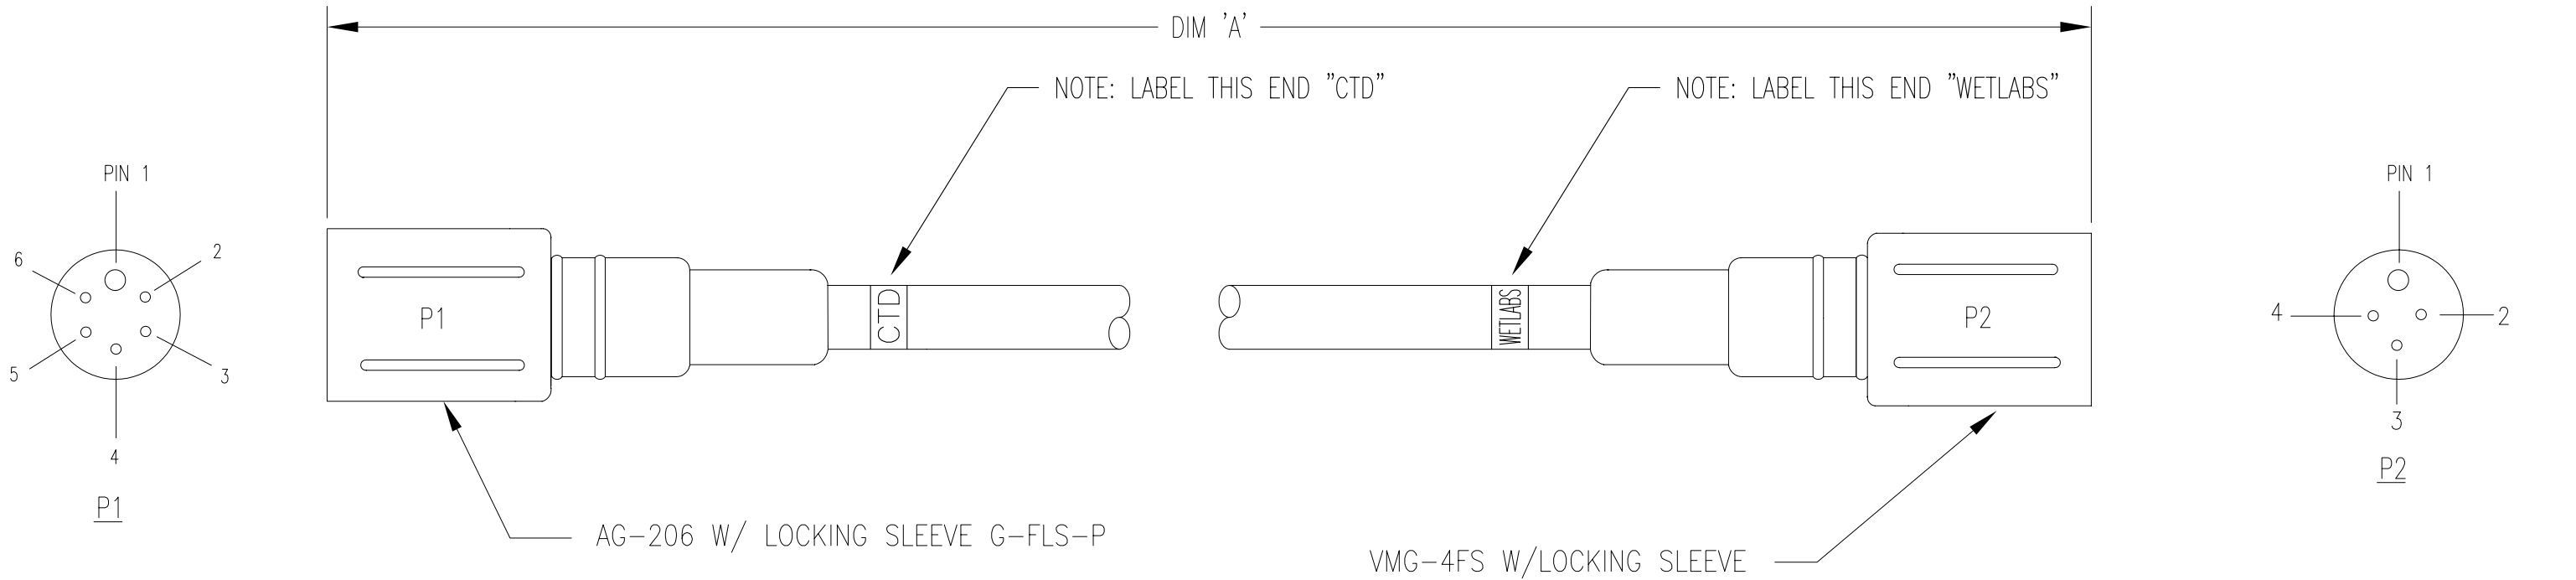

SBE PART NO.	A DIM
17876	42 IN.
171059	96 IN.
171188	16 IN.
171245	50 CM
171293	72 IN
171331	60 IN
172182	60 CM

P1	P2
PIN 1	PIN 1
PIN 2	PIN 2
PIN 3	PIN 4
PIN 4	—
PIN 5	—
PIN 6	PIN 3

TOLERANCES	SEA-BIRD ELECTRONICS, INC			
FRACTIONAL	P/N SEE TABLE	SCALE 1:1	DRAWN BY	JEB
			APPROVED BY	
DECIMAL	TITLE CABLE 6 PIN / 4PIN AG206 W/LS TO VMG4FS W/LS			
ANGULAR	DATE 12/94	DRAWING NUMBER 31725		REV E