


NOTE: TX AND RX REFER TO THE AQUADOPP.

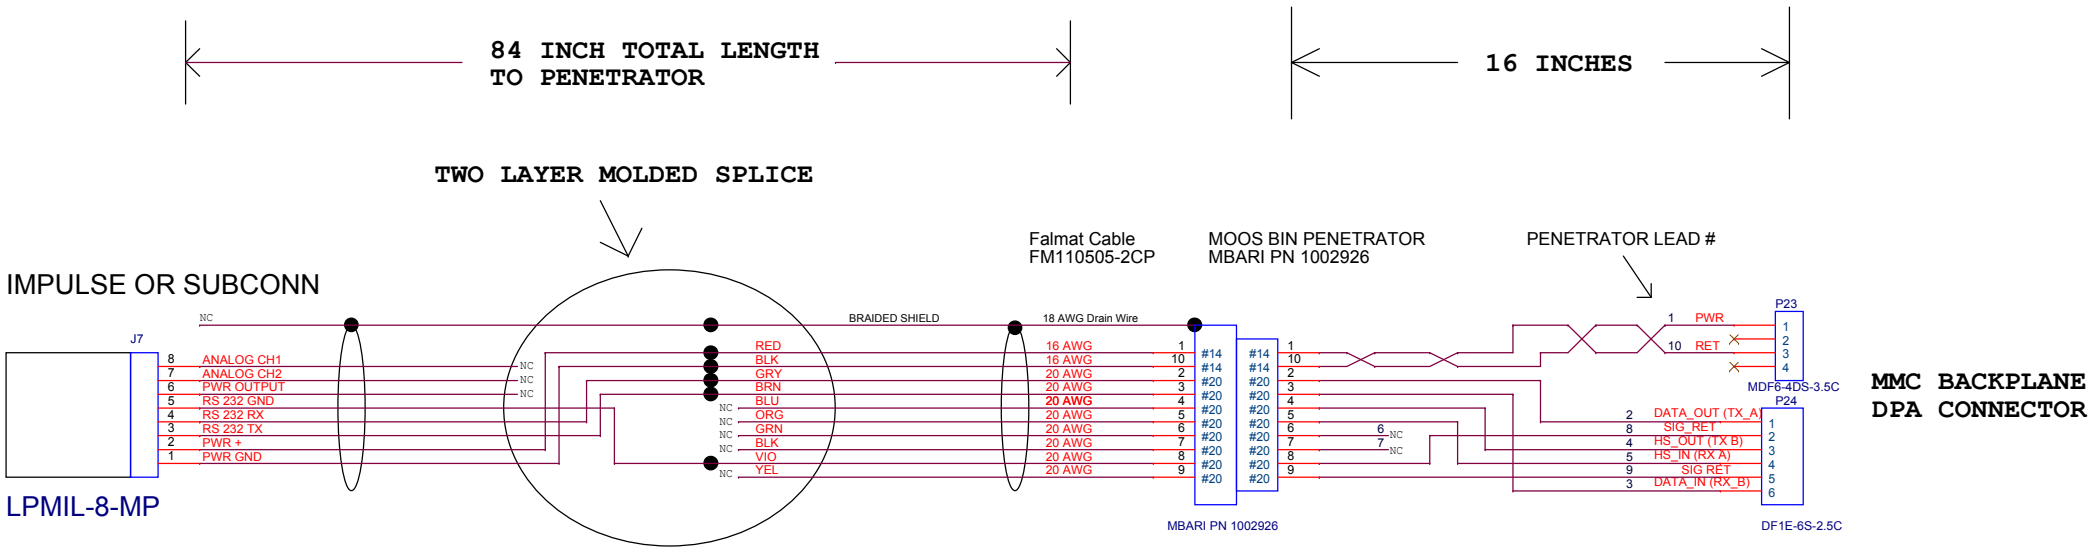

NOTE: CONFIRM LPMIL WHIP COLOR CODES, MAY BE DIFFERENT THAN SPECIFIED. PIN NUMBERS TAKE PRECENDENCE.

NOTE: LABEL CABLE WITH PN 1003042-B

CCE VERSION NORTEK "AQUADOPP" PROFILER PENETRATOR

REVISION HISTORY
1.0 - 14FEB06 FIRST RELEASE.
B - 02SEP15 LONGER VERSION FOR CCE PROJECT.
C - 04AUG16 SHORTER CABLE FOR NEW AQUADOPP LOCATION.

MONTEREY BAY AQUARIUM RESEARCH INSTITUTE

7700 SANDHOLDT ROAD

MOSS LANDING, CA 95039

PHONE (831) 775-1700 www.mbari.org

COPYRIGHT © 2016 MBARI

MAY NOT BE COPIED WITHOUT PERMISSION

M B A R I

Title

CCE NORTEK "AQUADOPP" PENETRATOR

Size	Engineer: Mark Chaffey	Number	Rev
C	EMAIL: chma@mbari.org (831) 775-1708	1003042-C-SCH	C
Date:	Thursday, August 04, 2016	Filename	Sheet 1 of 1