


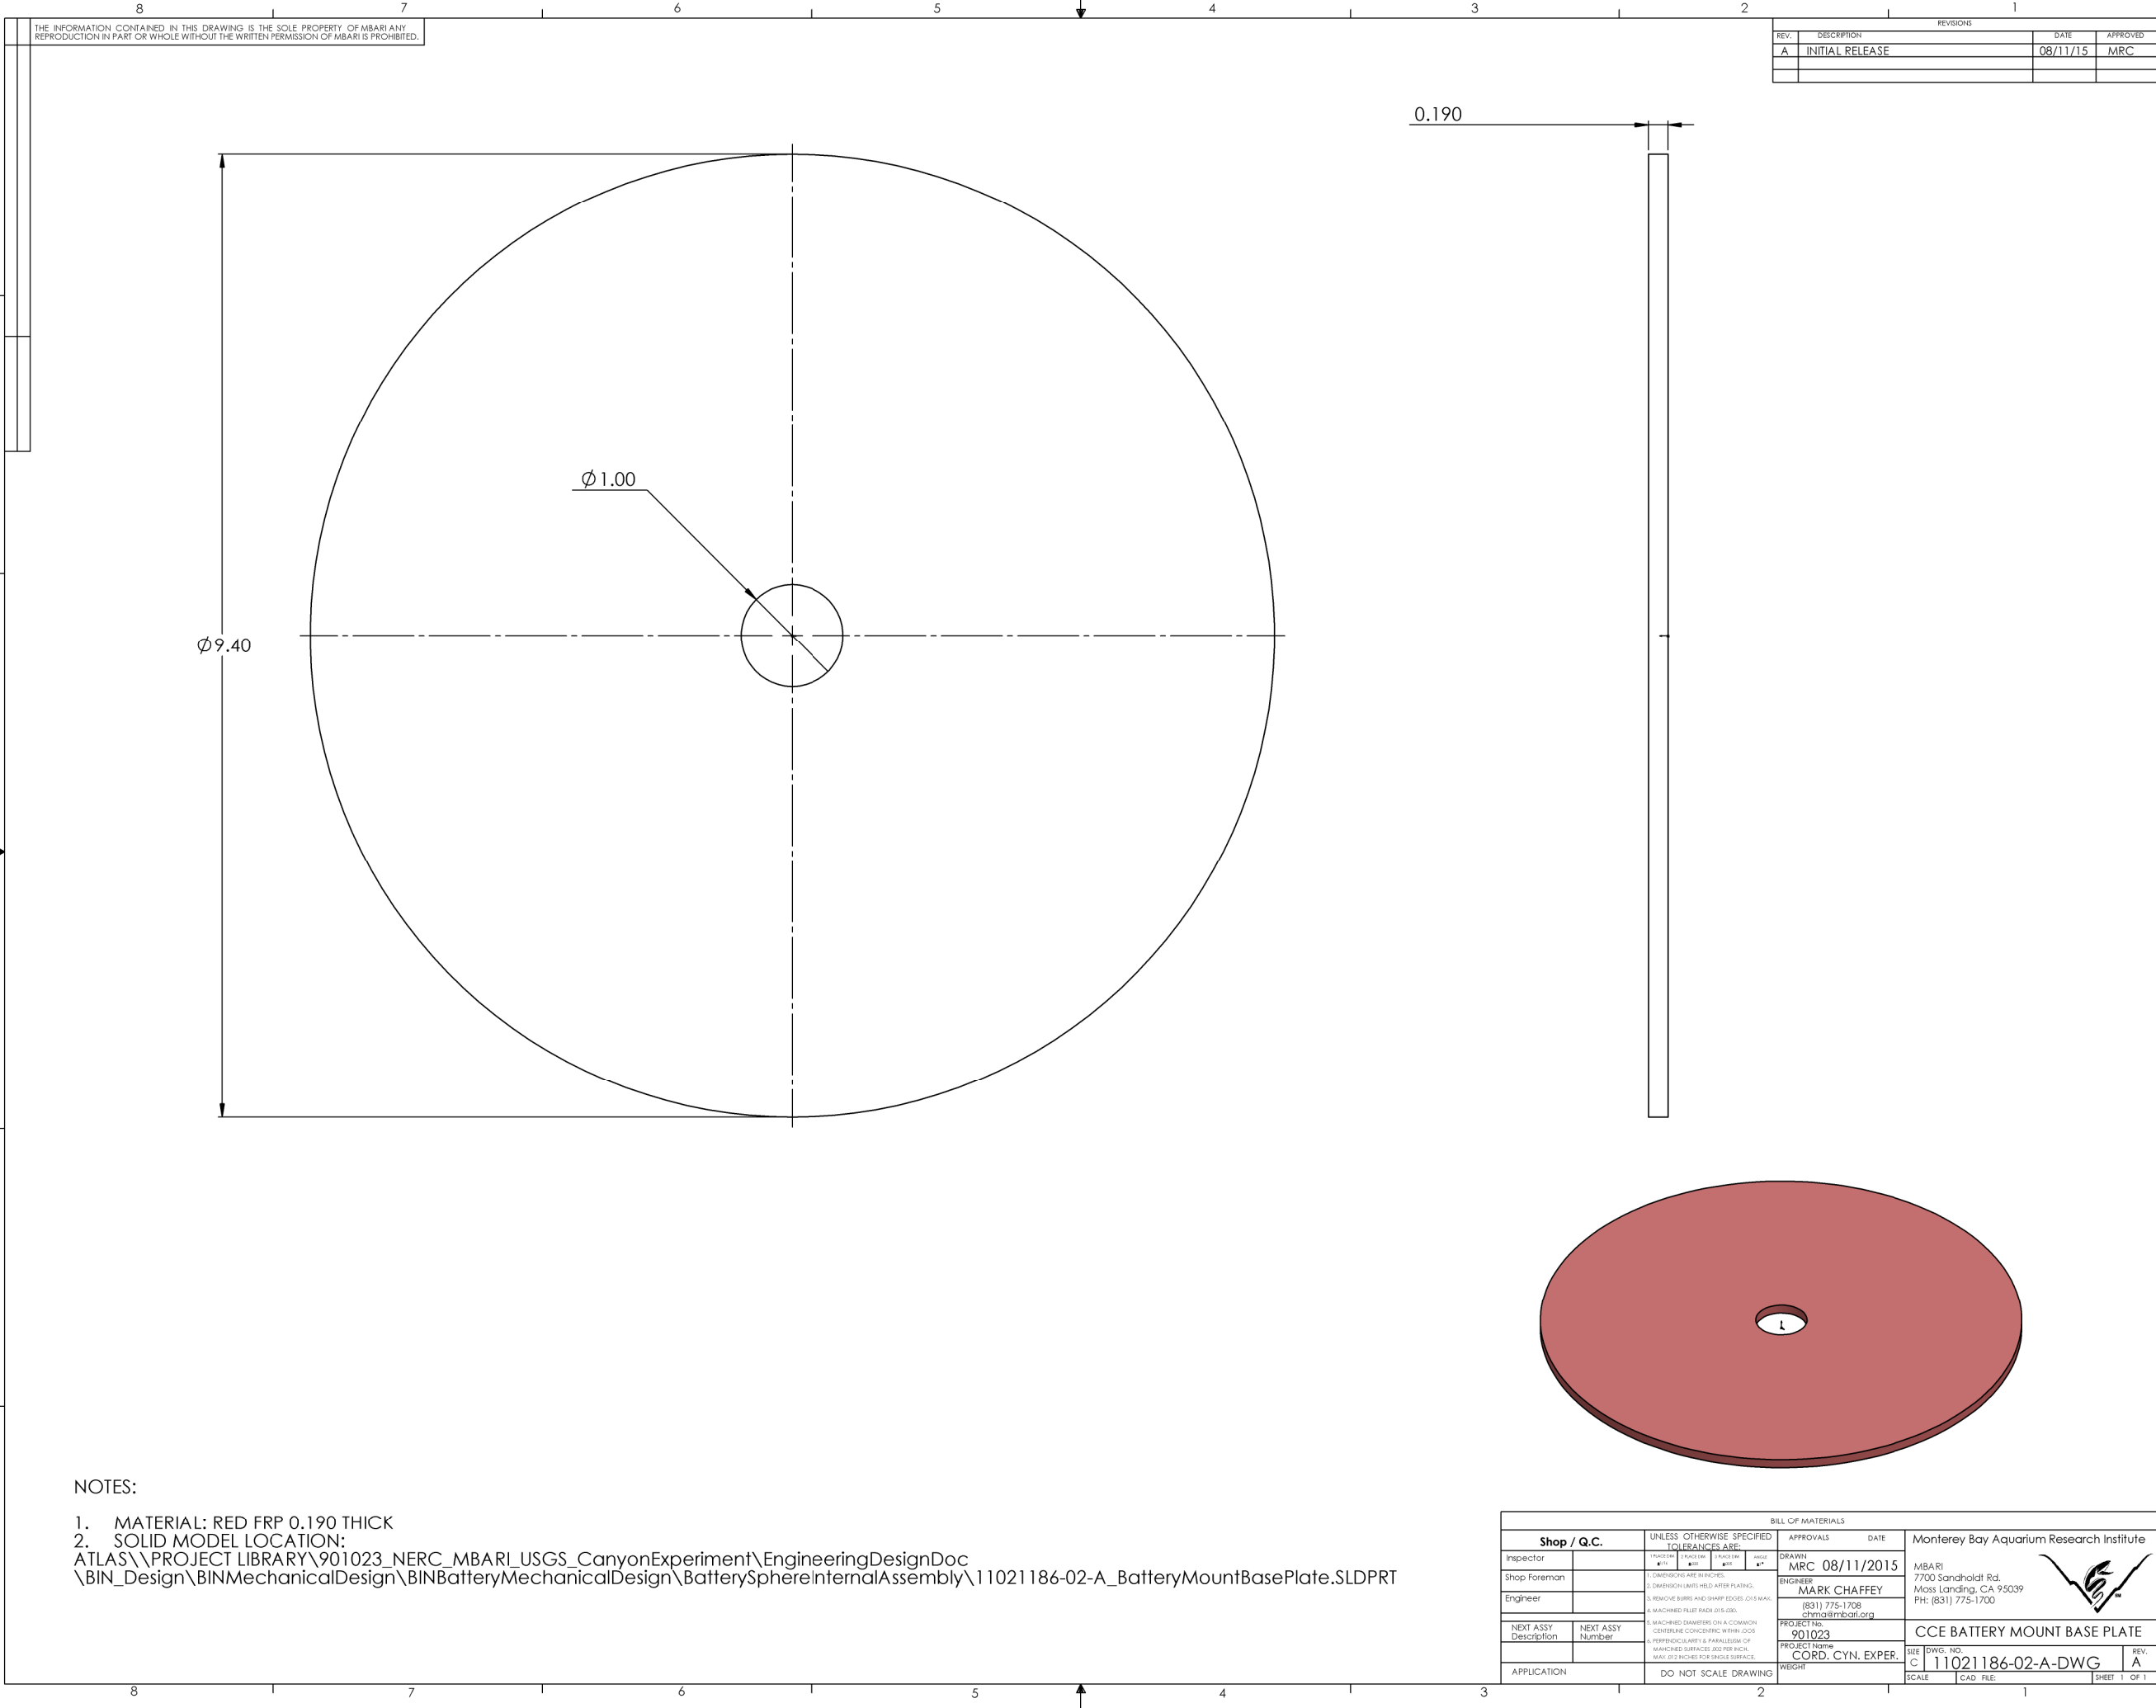

THE INFORMATION CONTAINED IN THIS DRAWING IS THE SOLE PROPERTY OF MBARI. ANY REPRODUCTION IN PART OR WHOLE WITHOUT THE WRITTEN PERMISSION OF MBARI IS PROHIBITED.

REVISIONS			
REV.	DESCRIPTION	DATE	APPROVED
A	INITIAL RELEASE	08/11/15	MRC

NOTES:

1. MATERIAL: RED FRP 0.190 THICK
2. SOLID MODEL LOCATION:
ATLAS\\PROJECT LIBRARY\\901023_NERC_MBARI_USGS_CanyonExperiment\\EngineeringDesignDoc\\BIN_Design\\BINMechanicalDesign\\BINBatteryMechanicalDesign\\BatterySphereInternalAssembly\\11021186-02-A_BatteryMountBasePlate.SLDPRT

BILL OF MATERIALS			
Shop / Q.C.		APPROVALS	DATE
Inspector		DRAWN	MRC 08/11/2015
Shop Foreman		ENGINEER	MARK CHAFFEY
Engineer			(831) 775-1708 chm@mbai.org
NEXT ASSY Description	NEXT ASSY Number	PROJECT No.	901023
		PROJECT Name	CORD. CYN. EXPER.
APPLICATION		WEIGHT	
DO NOT SCALE DRAWING		SCALE	CAD FILE
		SHEET 1 OF 1	

Monterey Bay Aquarium Research Institute
MBARI
7700 Sandholdt Rd.
Marina del Rey, CA 90403
Tel: (310) 775-1700



CCE BATTERY MOUNT BASE PLATE