


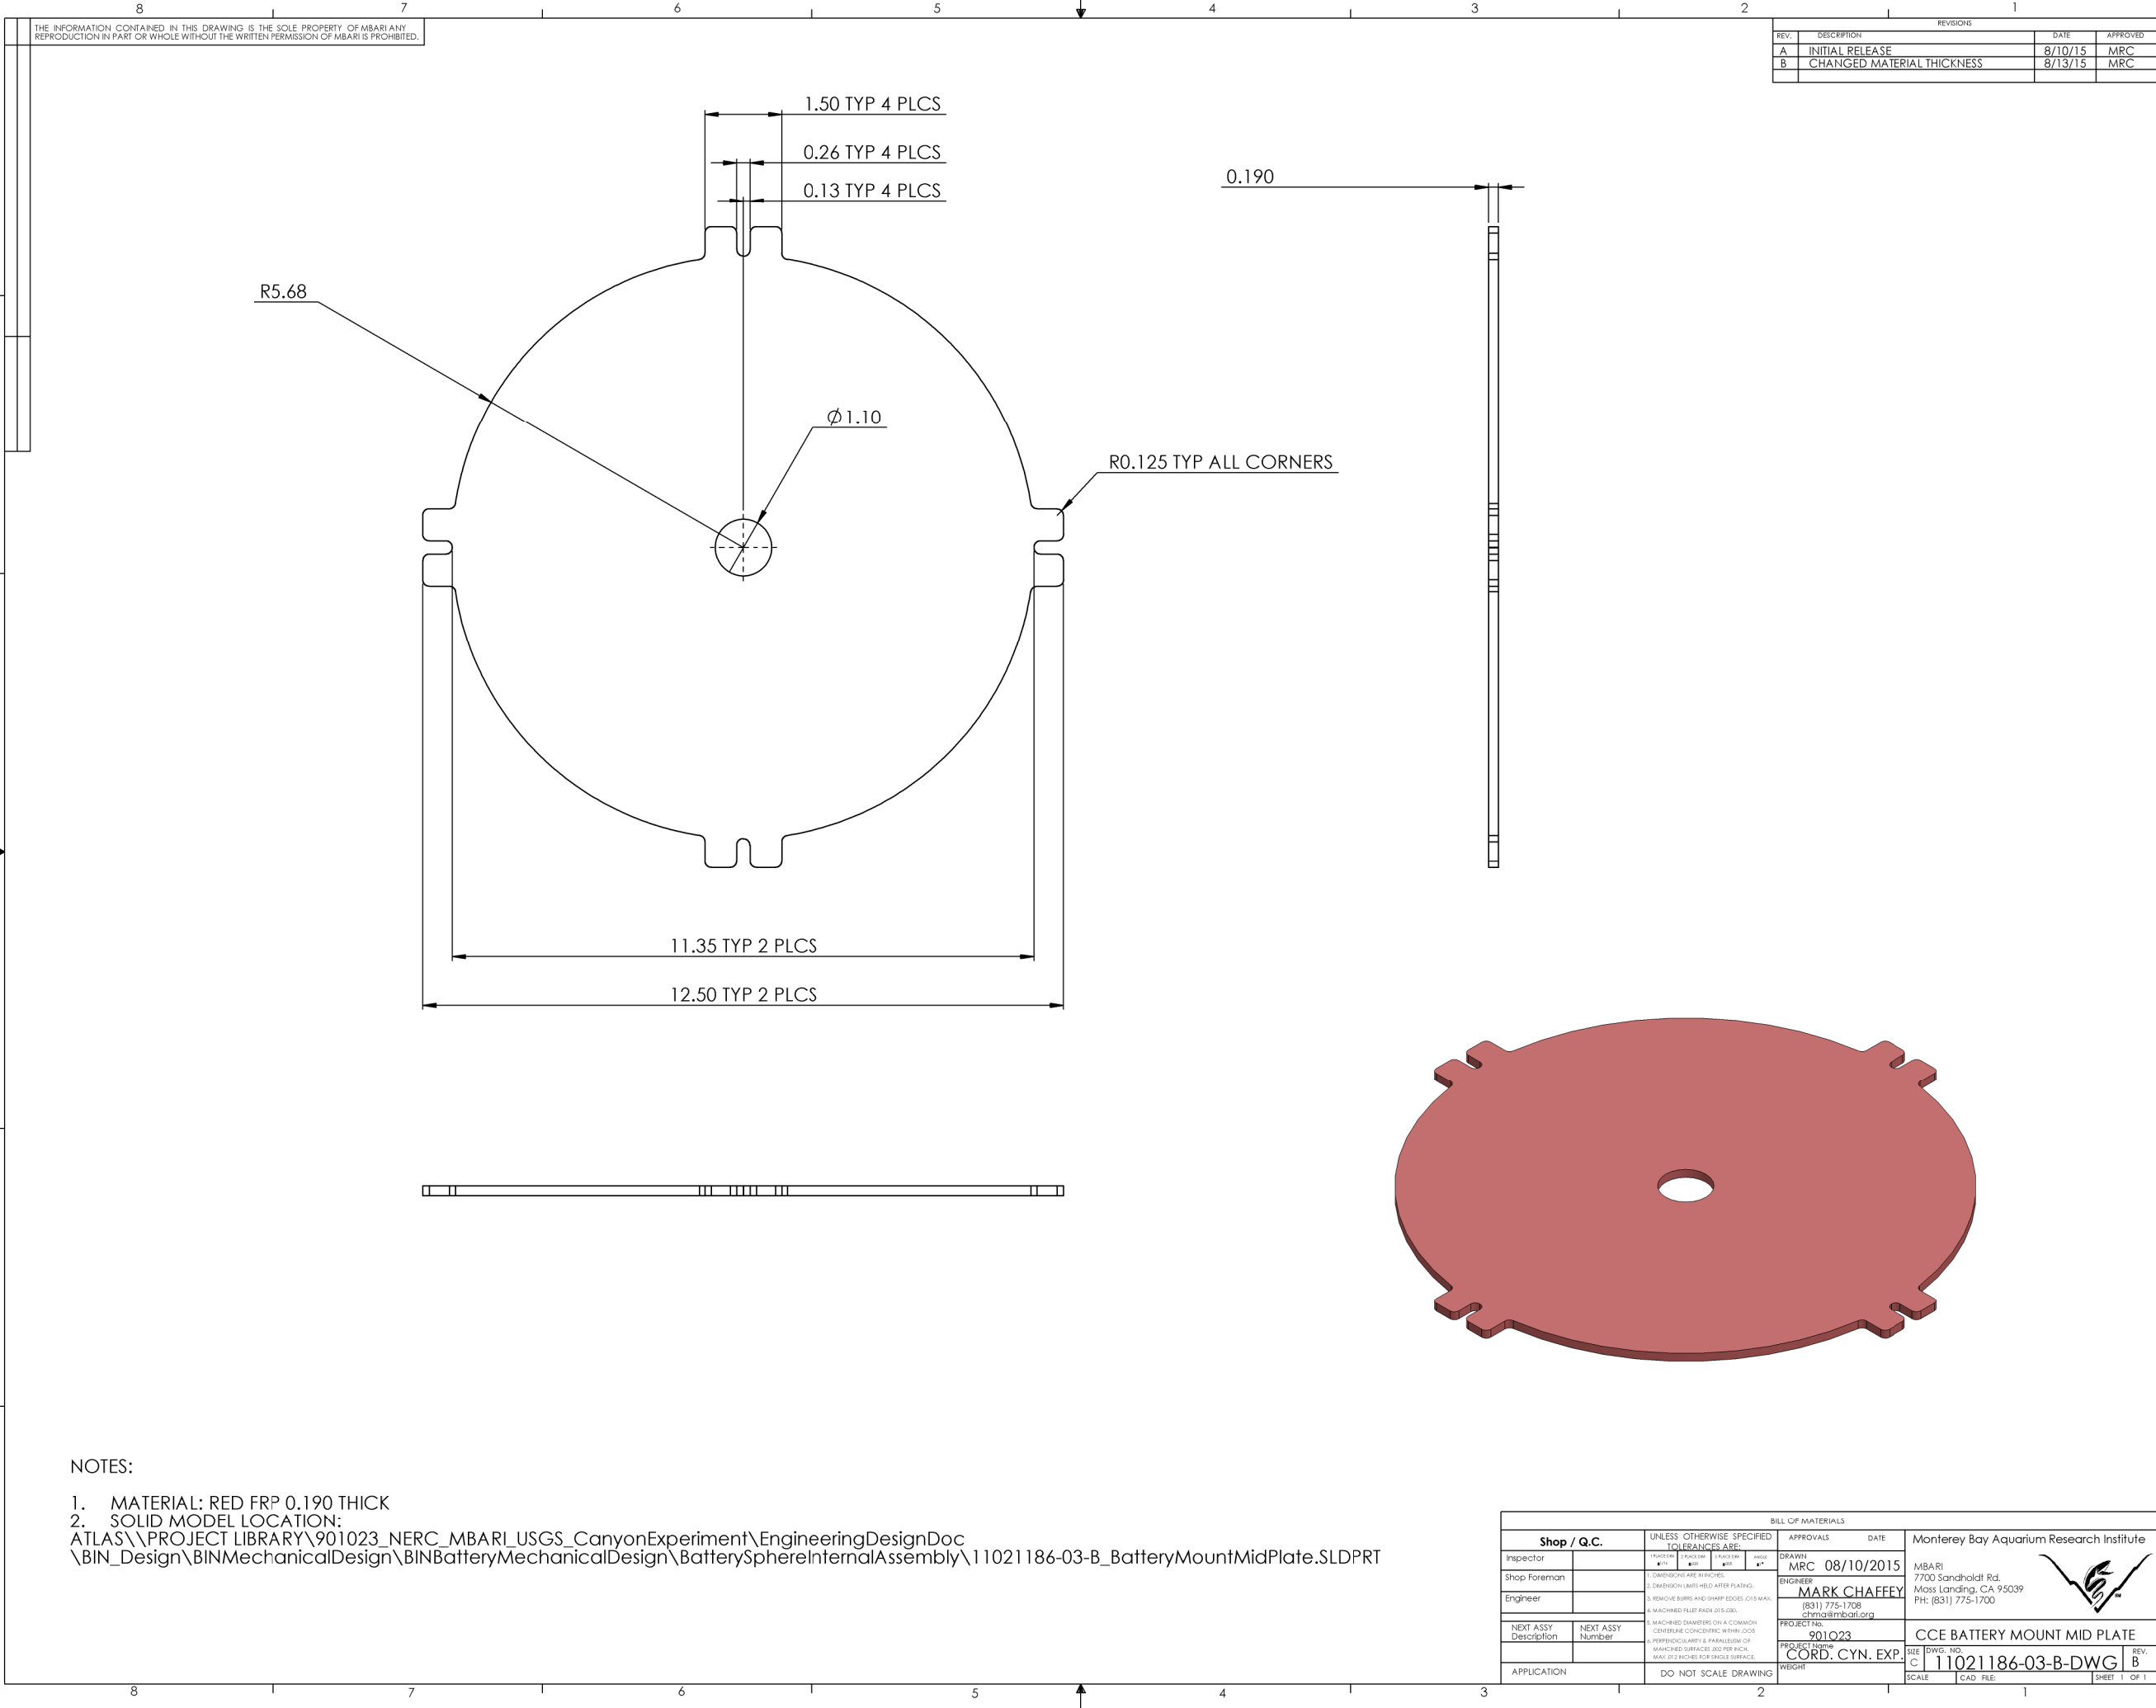

REVISIONS			
REV.	DESCRIPTION	DATE	APPROVED
A	INITIAL RELEASE	8/10/15	MRC
B	CHANGED MATERIAL THICKNESS	8/13/15	MRC

BILL OF MATERIALS			
Shop / Q.C.		APPROVALS	DATE
Inspector		DRAWN	MRC 08/10/2015
Shop Foreman		ENGINEER	MARK CHAFFEY
Engineer			(831) 775-1708 chm@mbat.org
NEXT ASSY Description	NEXT ASSY Number	PROJECT No.	901023
		PROJECT Name	CORD. CYN. EXP.
APPLICATION		WEIGHT	
		DO NOT SCALE DRAWING	
		Monterey Bay Aquarium Research Institute	
		7700 Sandholdt Rd. Marina del Rey, CA 90403 Ph: (831) 775-1700	
		CCE BATTERY MOUNT MID PLATE	
		SIZE	DWG. NO.
		C	11021186-03-B-DWG
		SCALE	1 OF 1
		CAD FILE	SHEET