


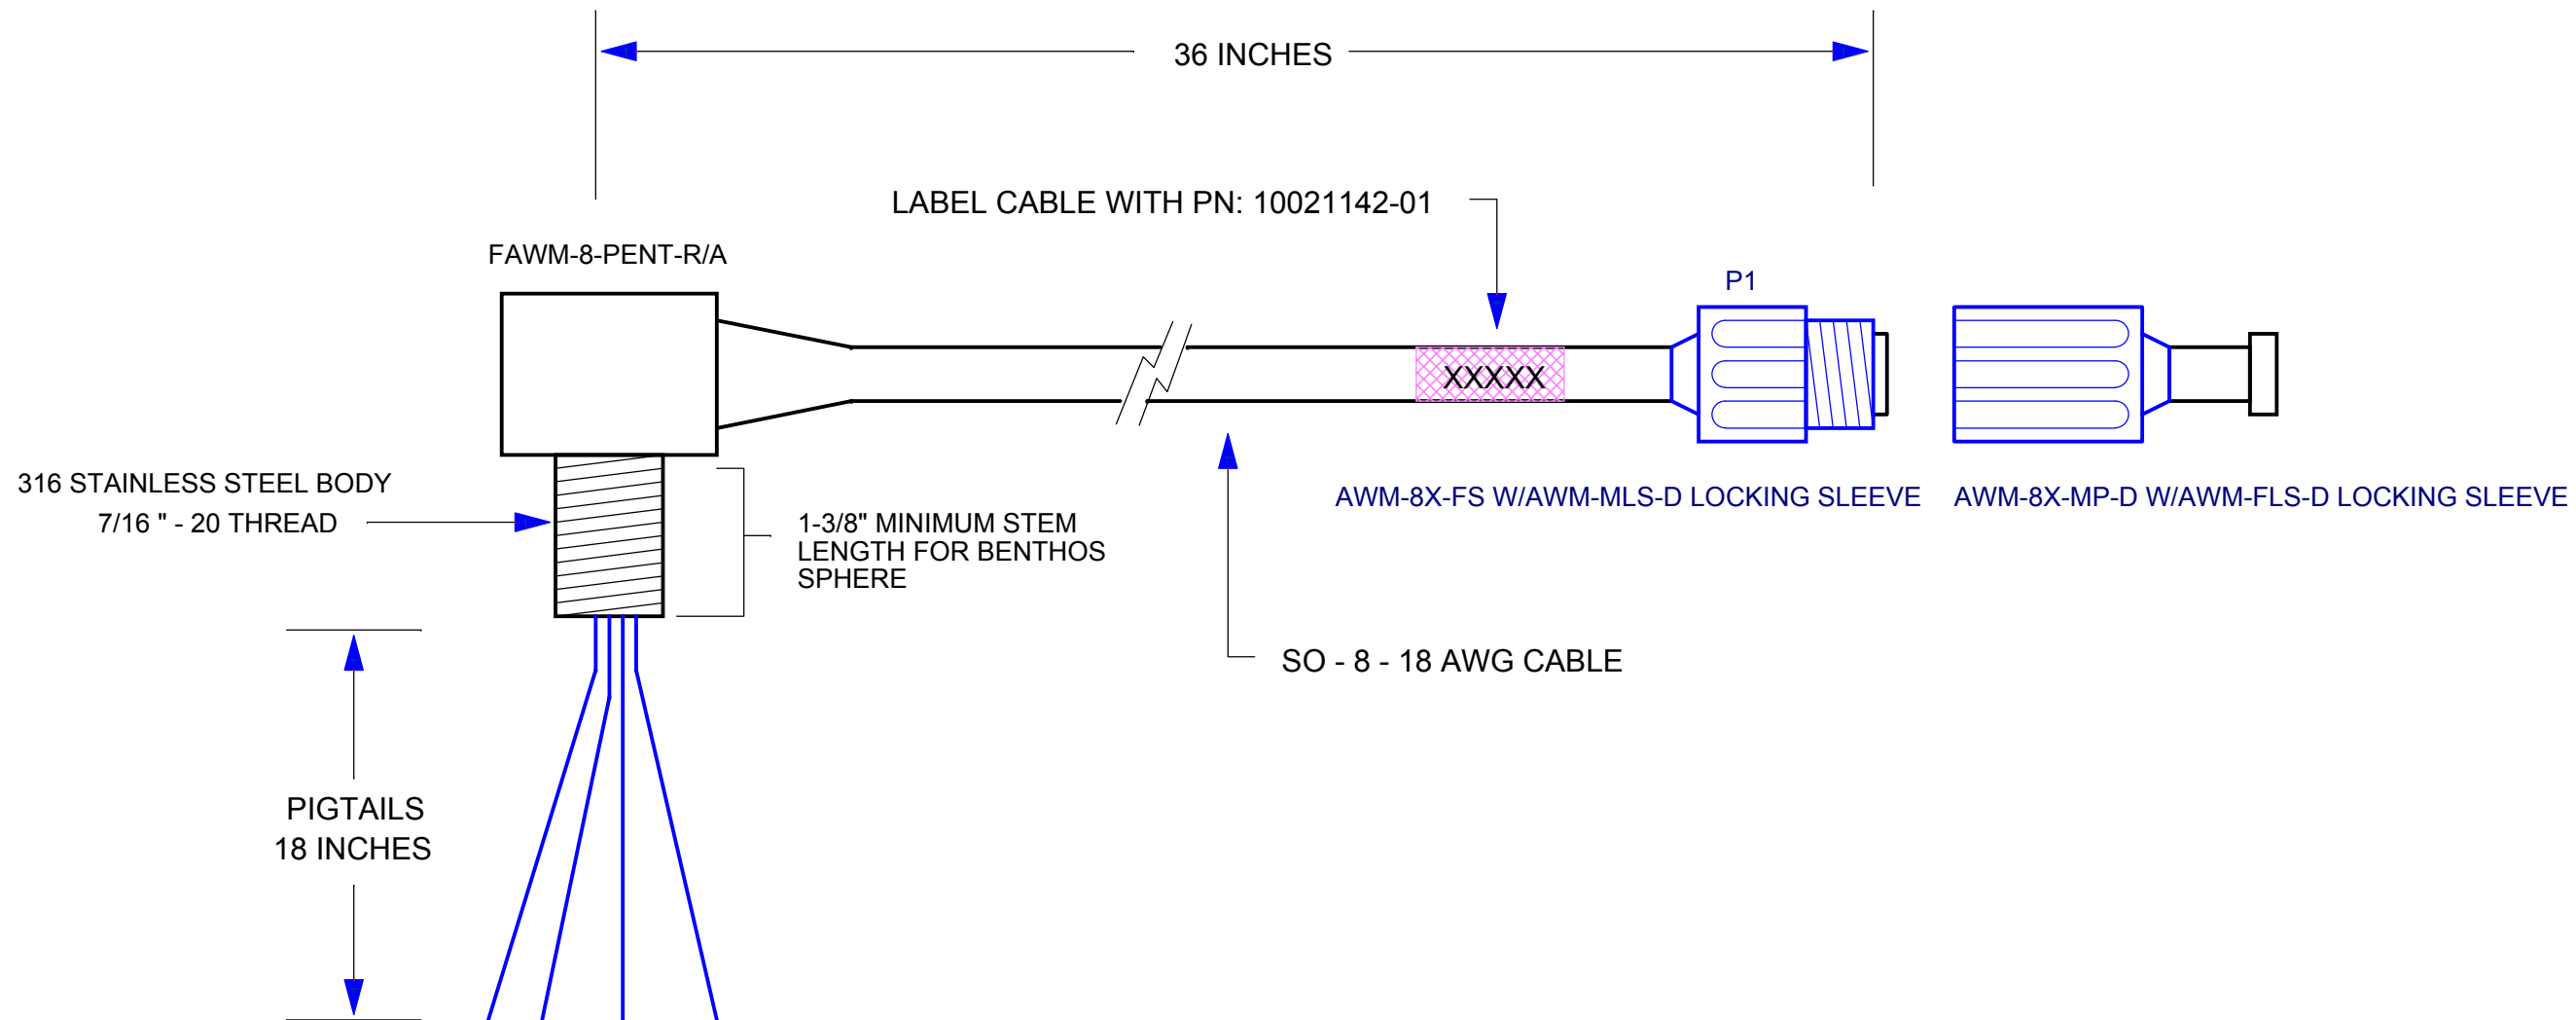

REVISION HISTORY

- A - 11DEC14 INITIAL RELEASE.
- B - 15DEC14 CORRECTED SLEEVE GRAPHIC AND ADDED DUMMY CONNECTOR.

MONTEREY BAY AQUARIUM RESEARCH INSTITUTE 7700 SANDHOLDT ROAD MOSS LANDING, CA 95039 PHONE (831) 775-1700 www.mbari.org COPYRIGHT © 2014 MBARI MAY NOT BE COPIED WITHOUT PERMISSION					
Title CCE BATTERY SPHERE PENETRATOR CABLE					
Size C	Engineer: Mark Chaffey EMAIL: chma@mbari.org	Number 10021142-01-B	Rev B		Date: Monday, December 15, 2014
Filename <Filename>		Sheet 1 of 1		1	