


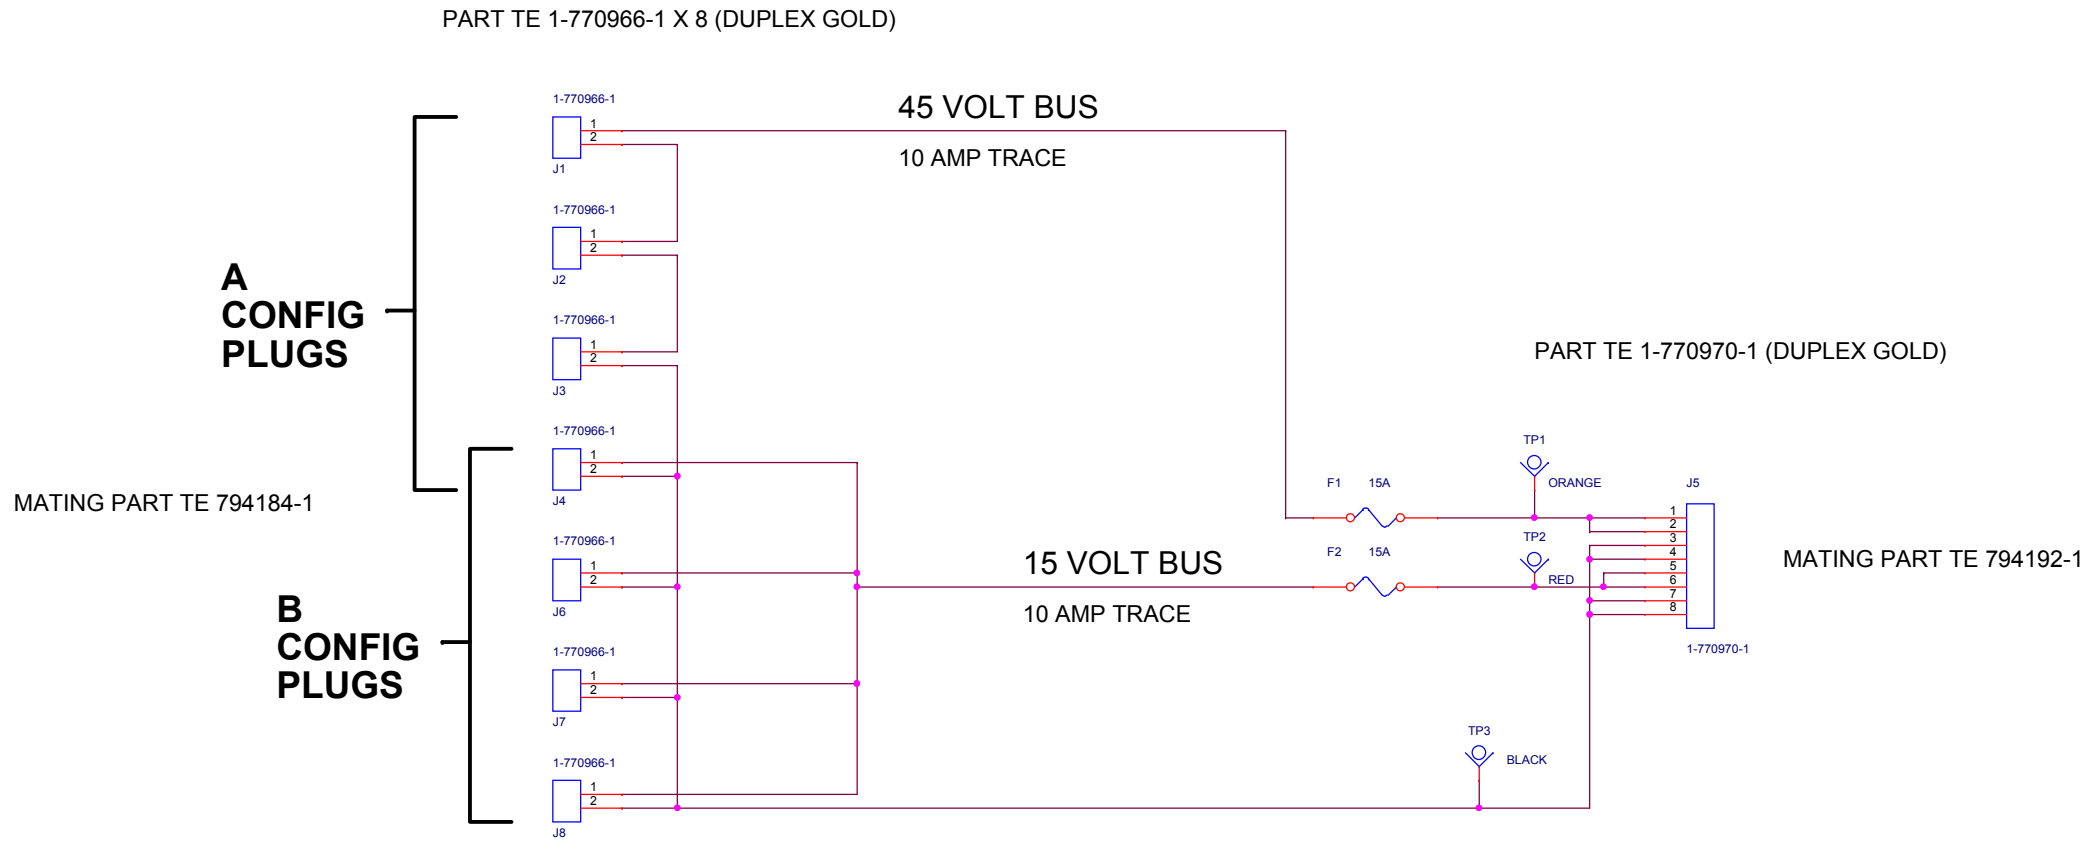

MONTEREY BAY AQUARIUM RESEARCH INSTITUTE
7700 SANDHOLDT ROAD
MOSS LANDING, CA 95039

PHONE (831) 775-1700 www.mbari.org
COPYRIGHT © 2014 MBARI
MAY NOT BE COPIED WITHOUT PERMISSION

CCE BATTERY SPHERE PCB

Size	Engineer: Mark Chaffey EMAIL: chma@mbari.org (831) 775-1708	Number	Rev
C	Date: Friday, August 28, 2015	Filename: <Filename>	A
Sheet 1 of 23			