


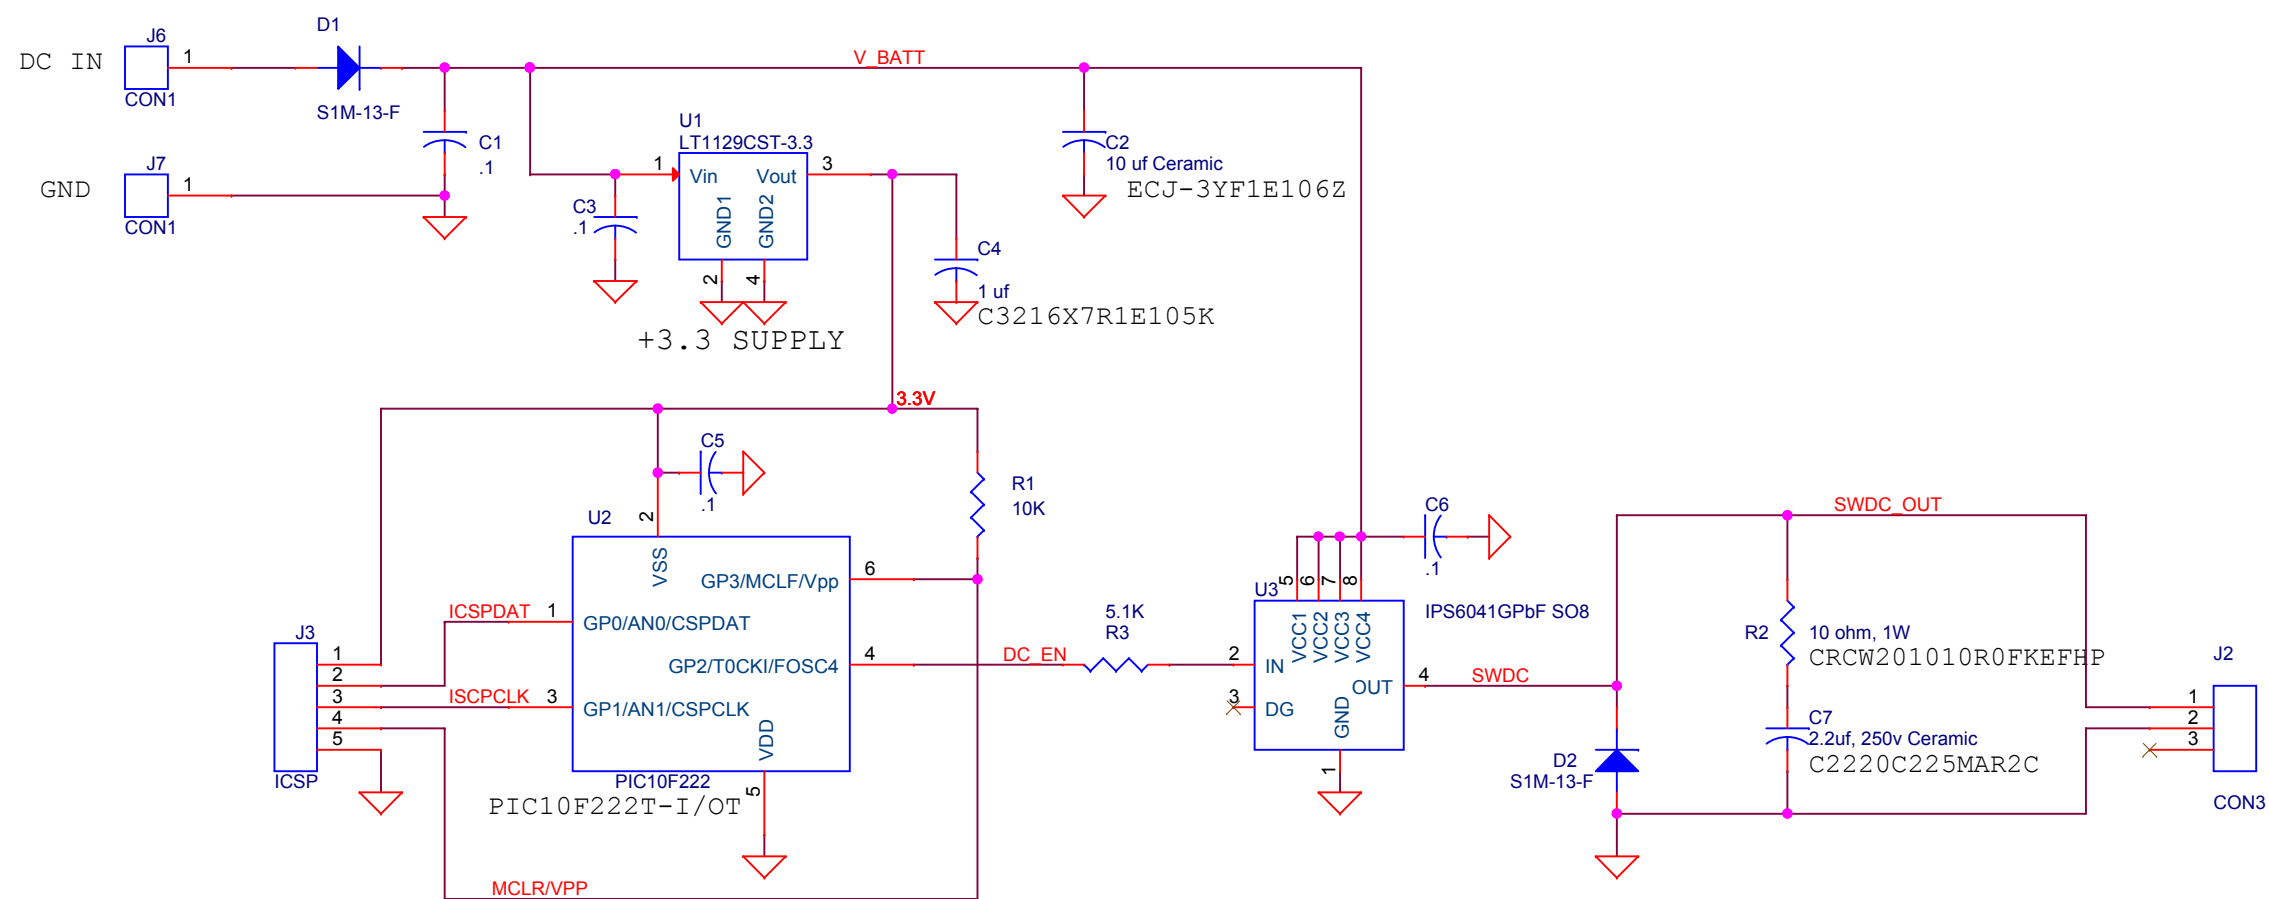

DRAFT 8/16/2010

Title		
PIC STIRRER CONTROLLER		
Size B	Document Number <Doc>	Rev -
Date:	Wednesday, August 18, 2010	Sheet 1 of 1