

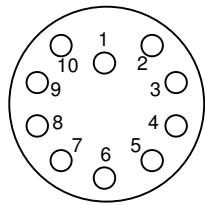
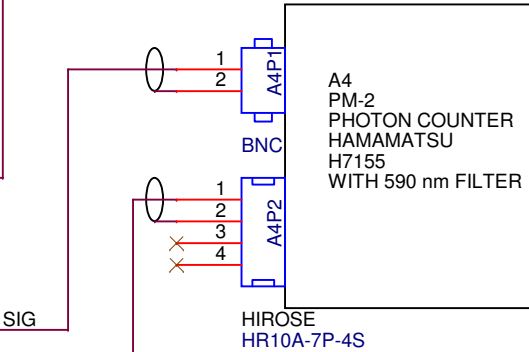
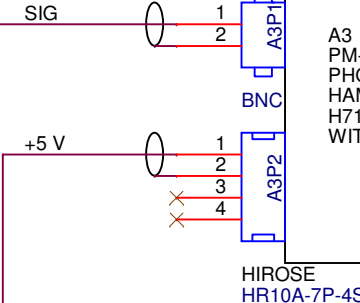
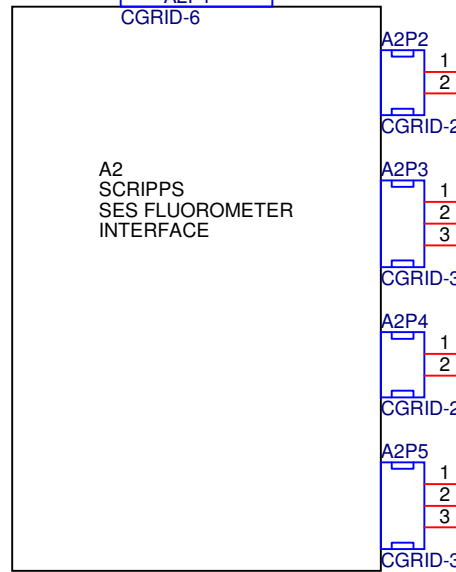
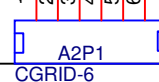


SUBCON
MCBH10M

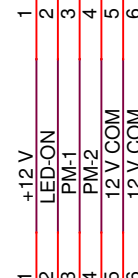

MCOM10M
PINS, FACE VIEW

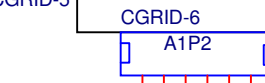

Engineer: P. McGill		
Title		
Sedimentation Event Sensor: Fluorometer		
Size	Document Number	Rev
A	10020743	1.0.0
Date:	Tuesday, December 06, 2011	Sheet 1 of 1