


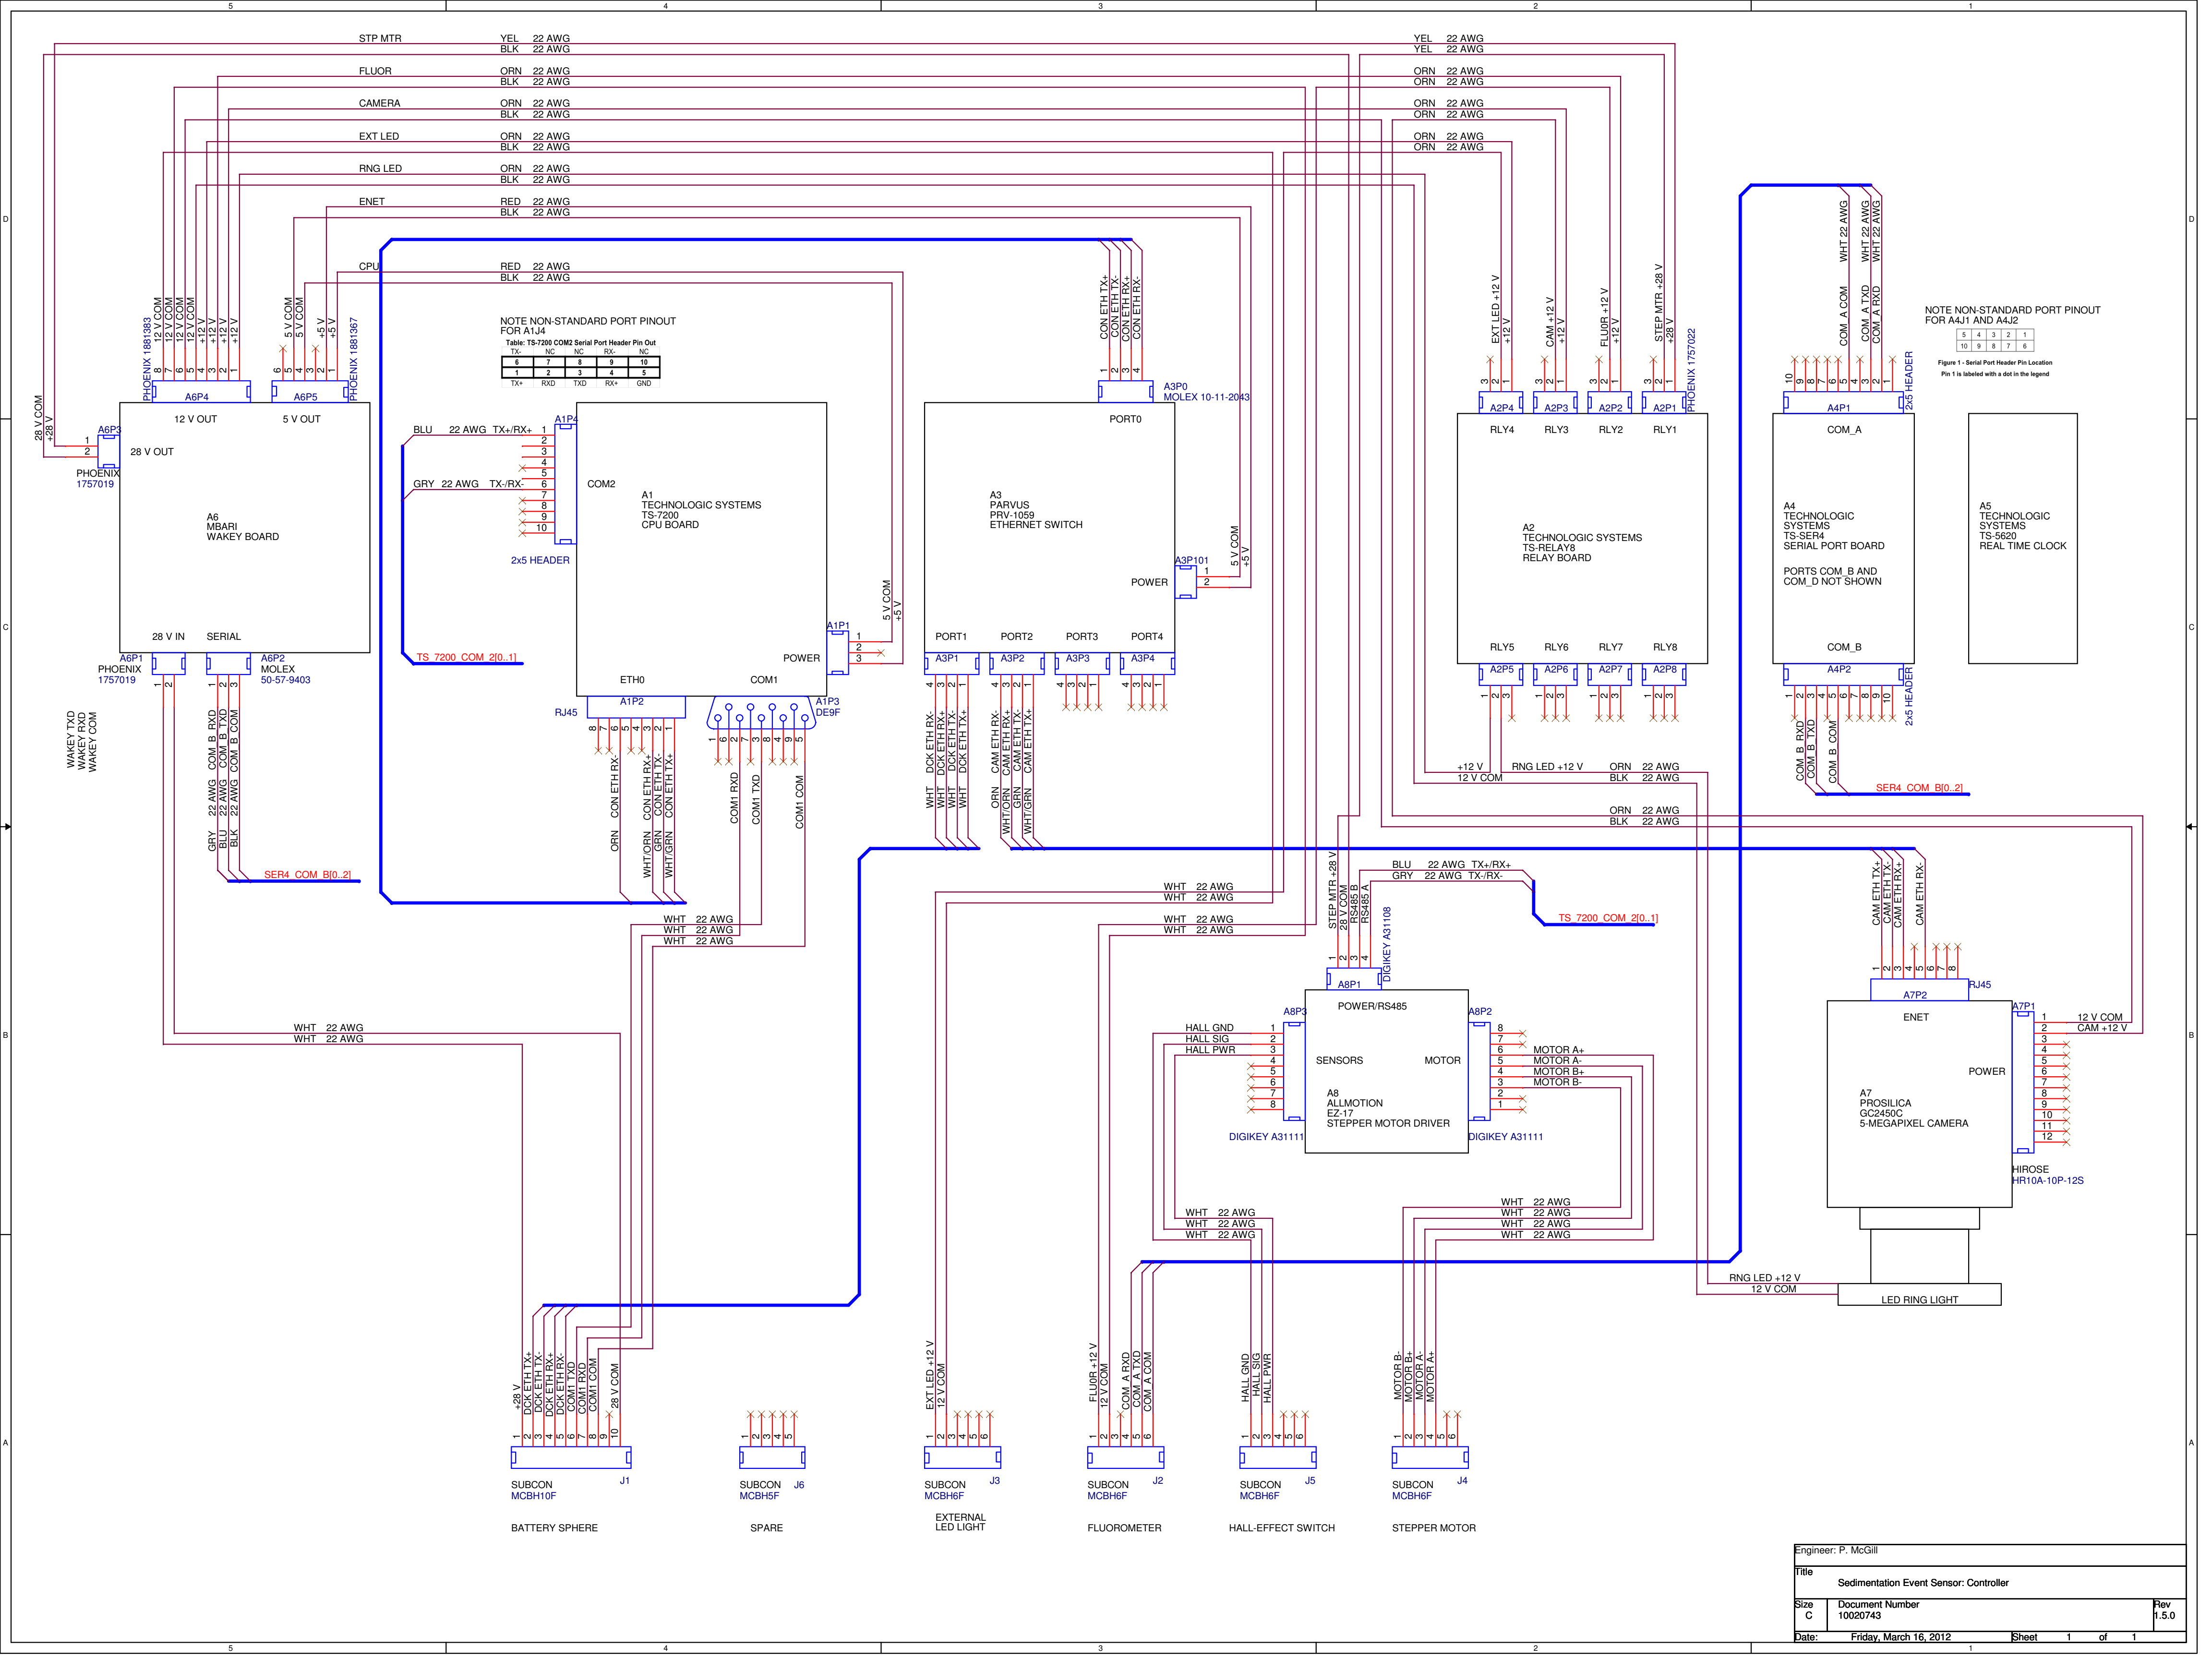

NOTE NON-STANDARD PORT PINOUT FOR A1J4

Table: TS-7200 COM2 Serial Port Header Pin Out

	TX-	NC	NC	RX-	NC	
6	7	8	9	10		
1	2	3	4	5		
TX+	RXD	TXD	RX+	GND		

NOTE NON-STANDARD PORT PINOUT FOR A4J1 AND A4J2

5	4	3	2	1
10	9	8	7	6

Figure 1 - Serial Port Header Pin Location
Pin 1 is labeled with a dot in the legend