


Figure 1 - Serial Port Header Pin Location
Pin 1 is labeled with a dot in the legend

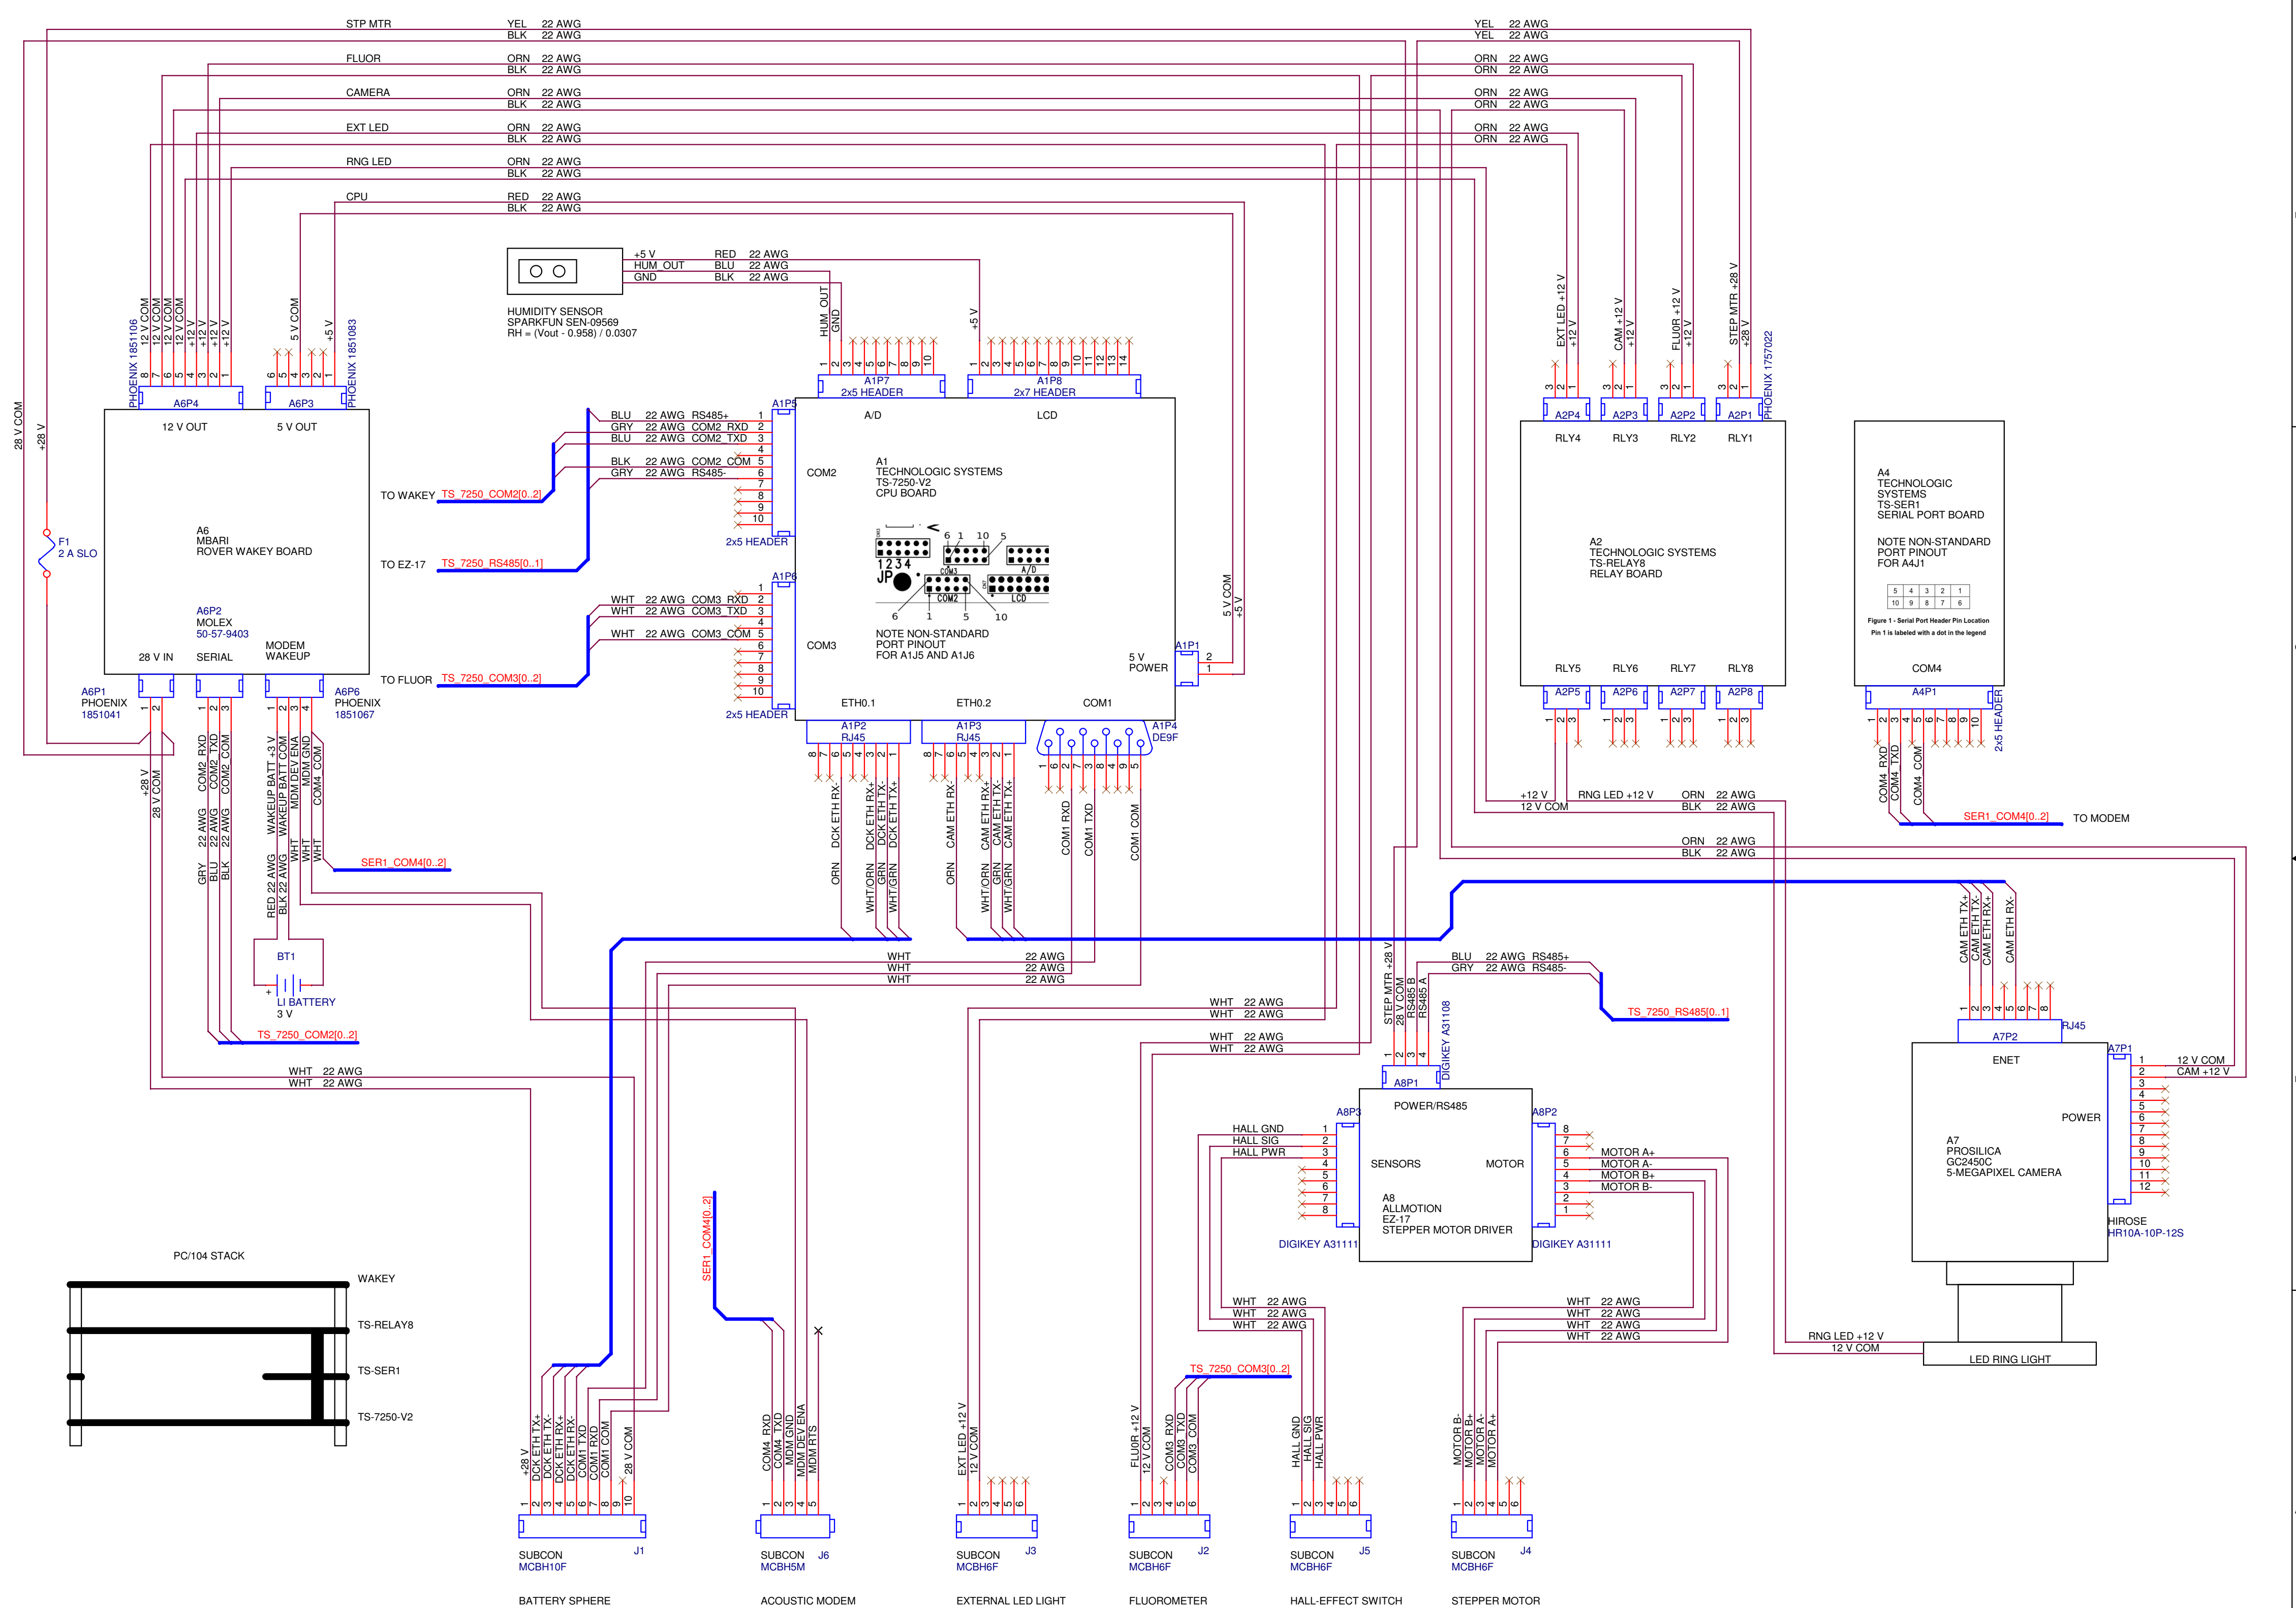