


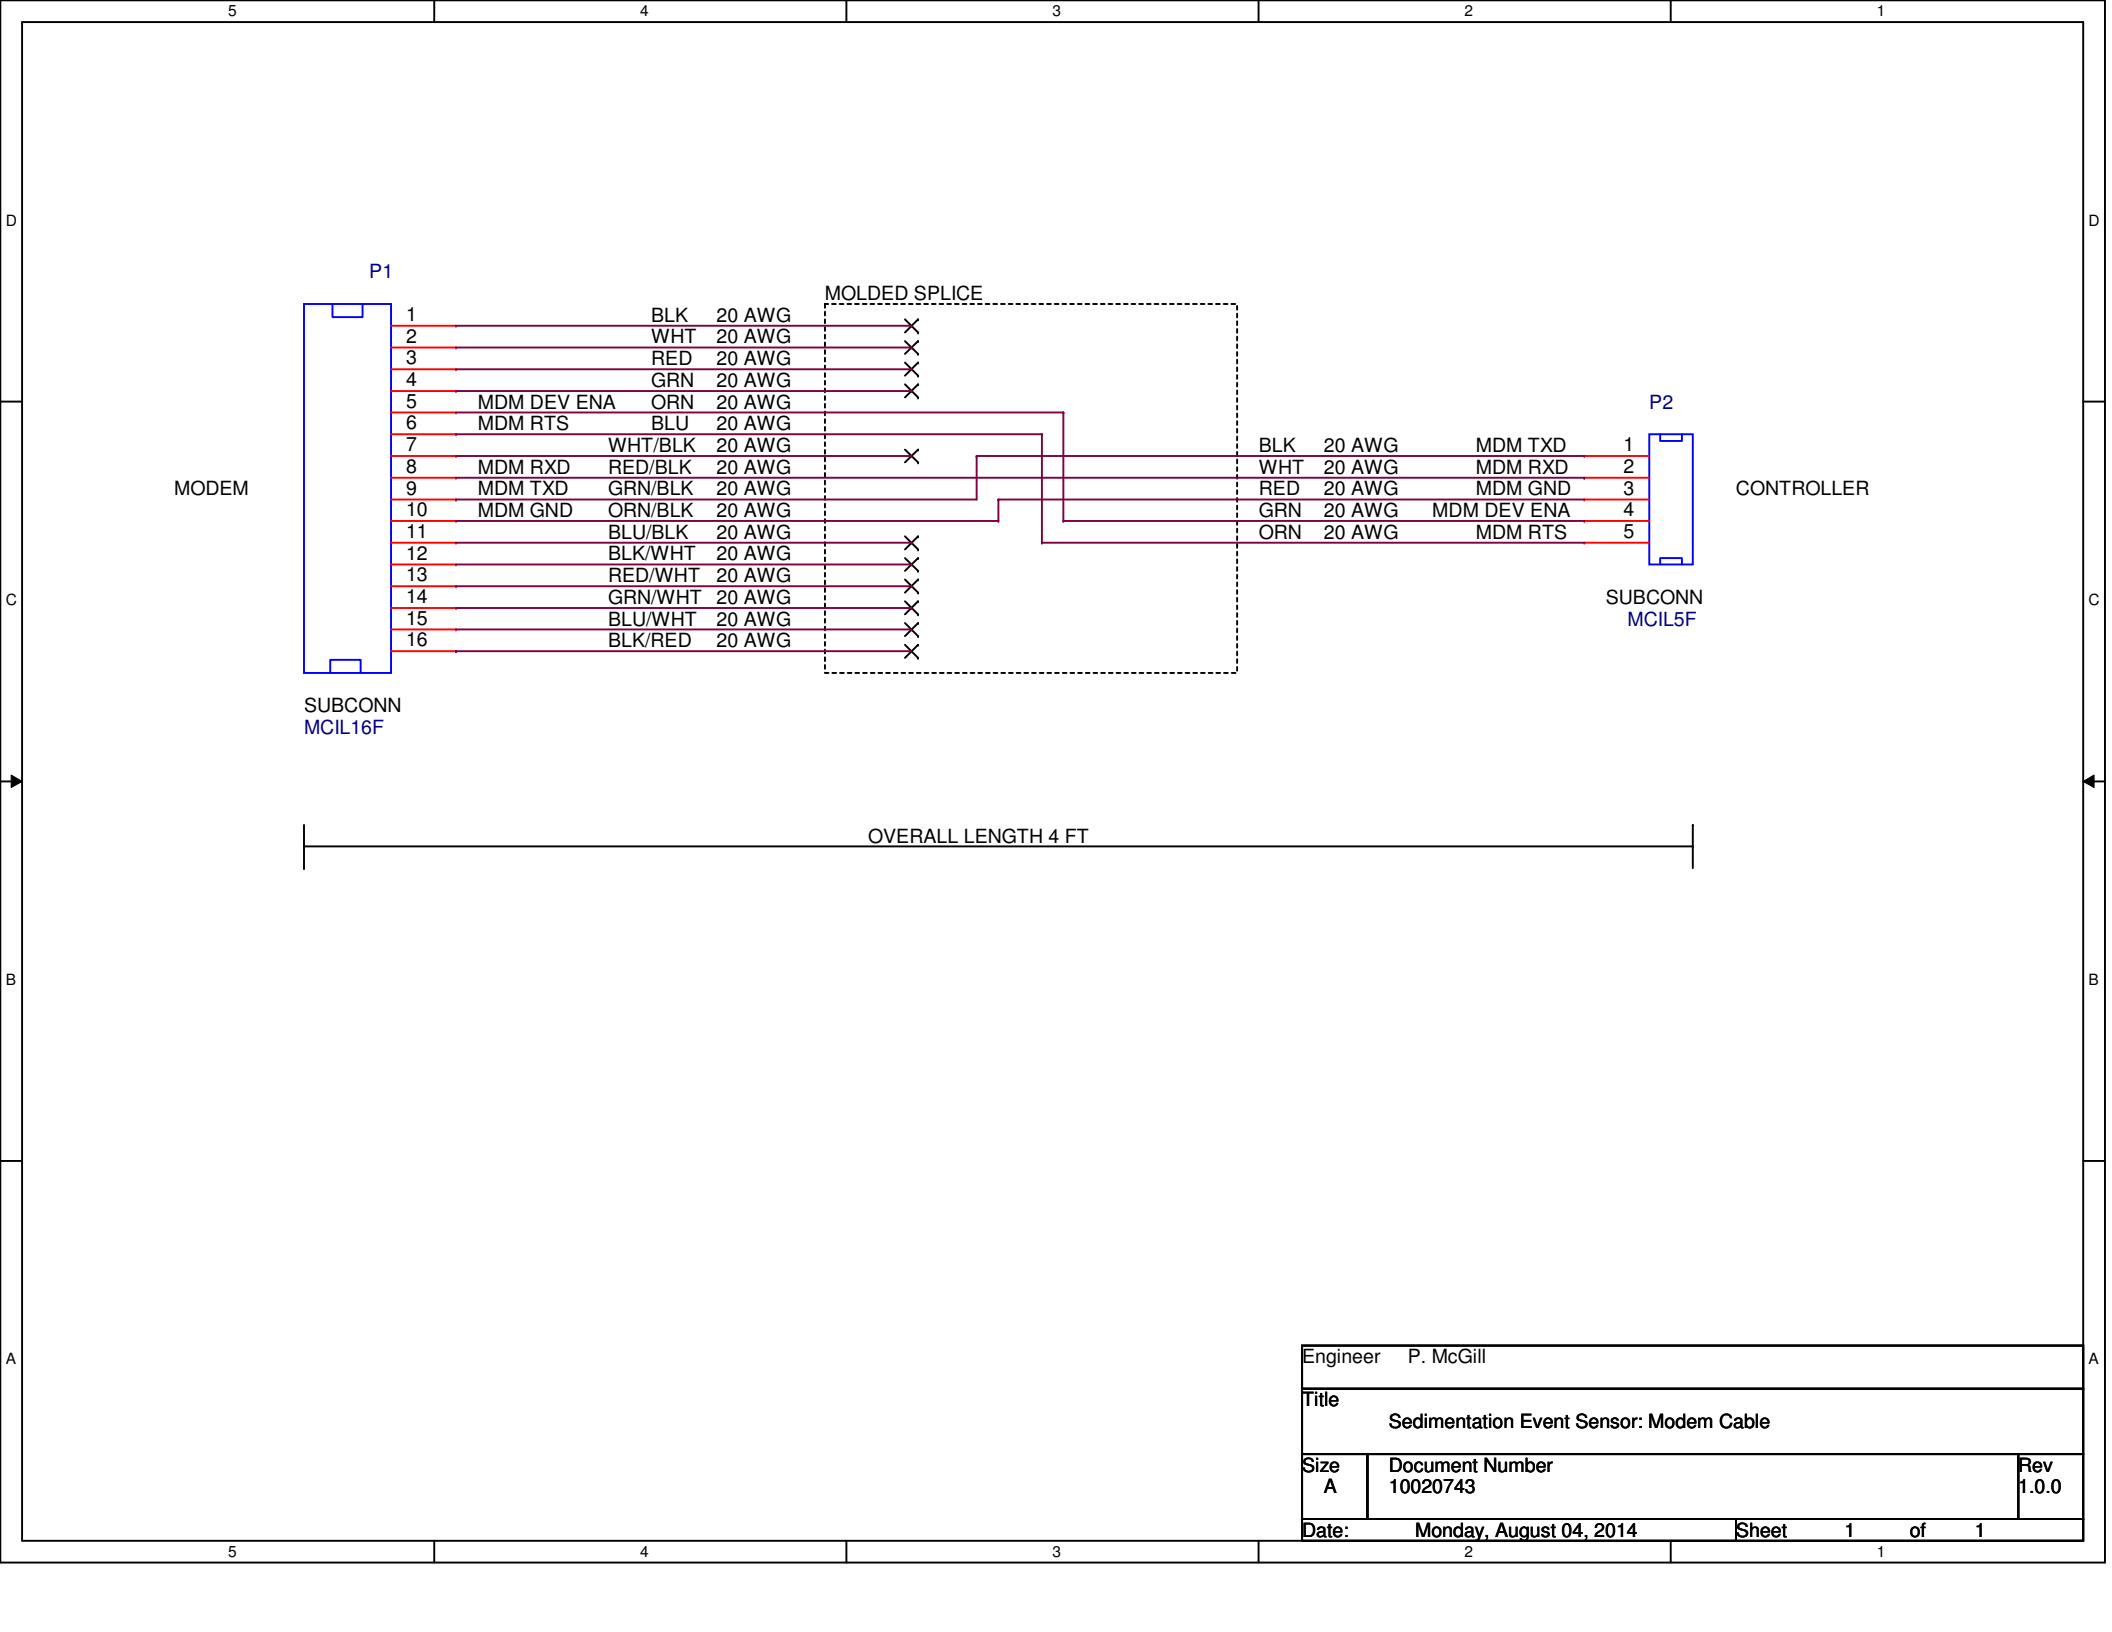

Engineer P. McGill		
Title Sedimentation Event Sensor: Modem Cable		
Size A	Document Number 10020743	Rev 1.0.0
Date:	Monday, August 04, 2014	Sheet 1 of 1