


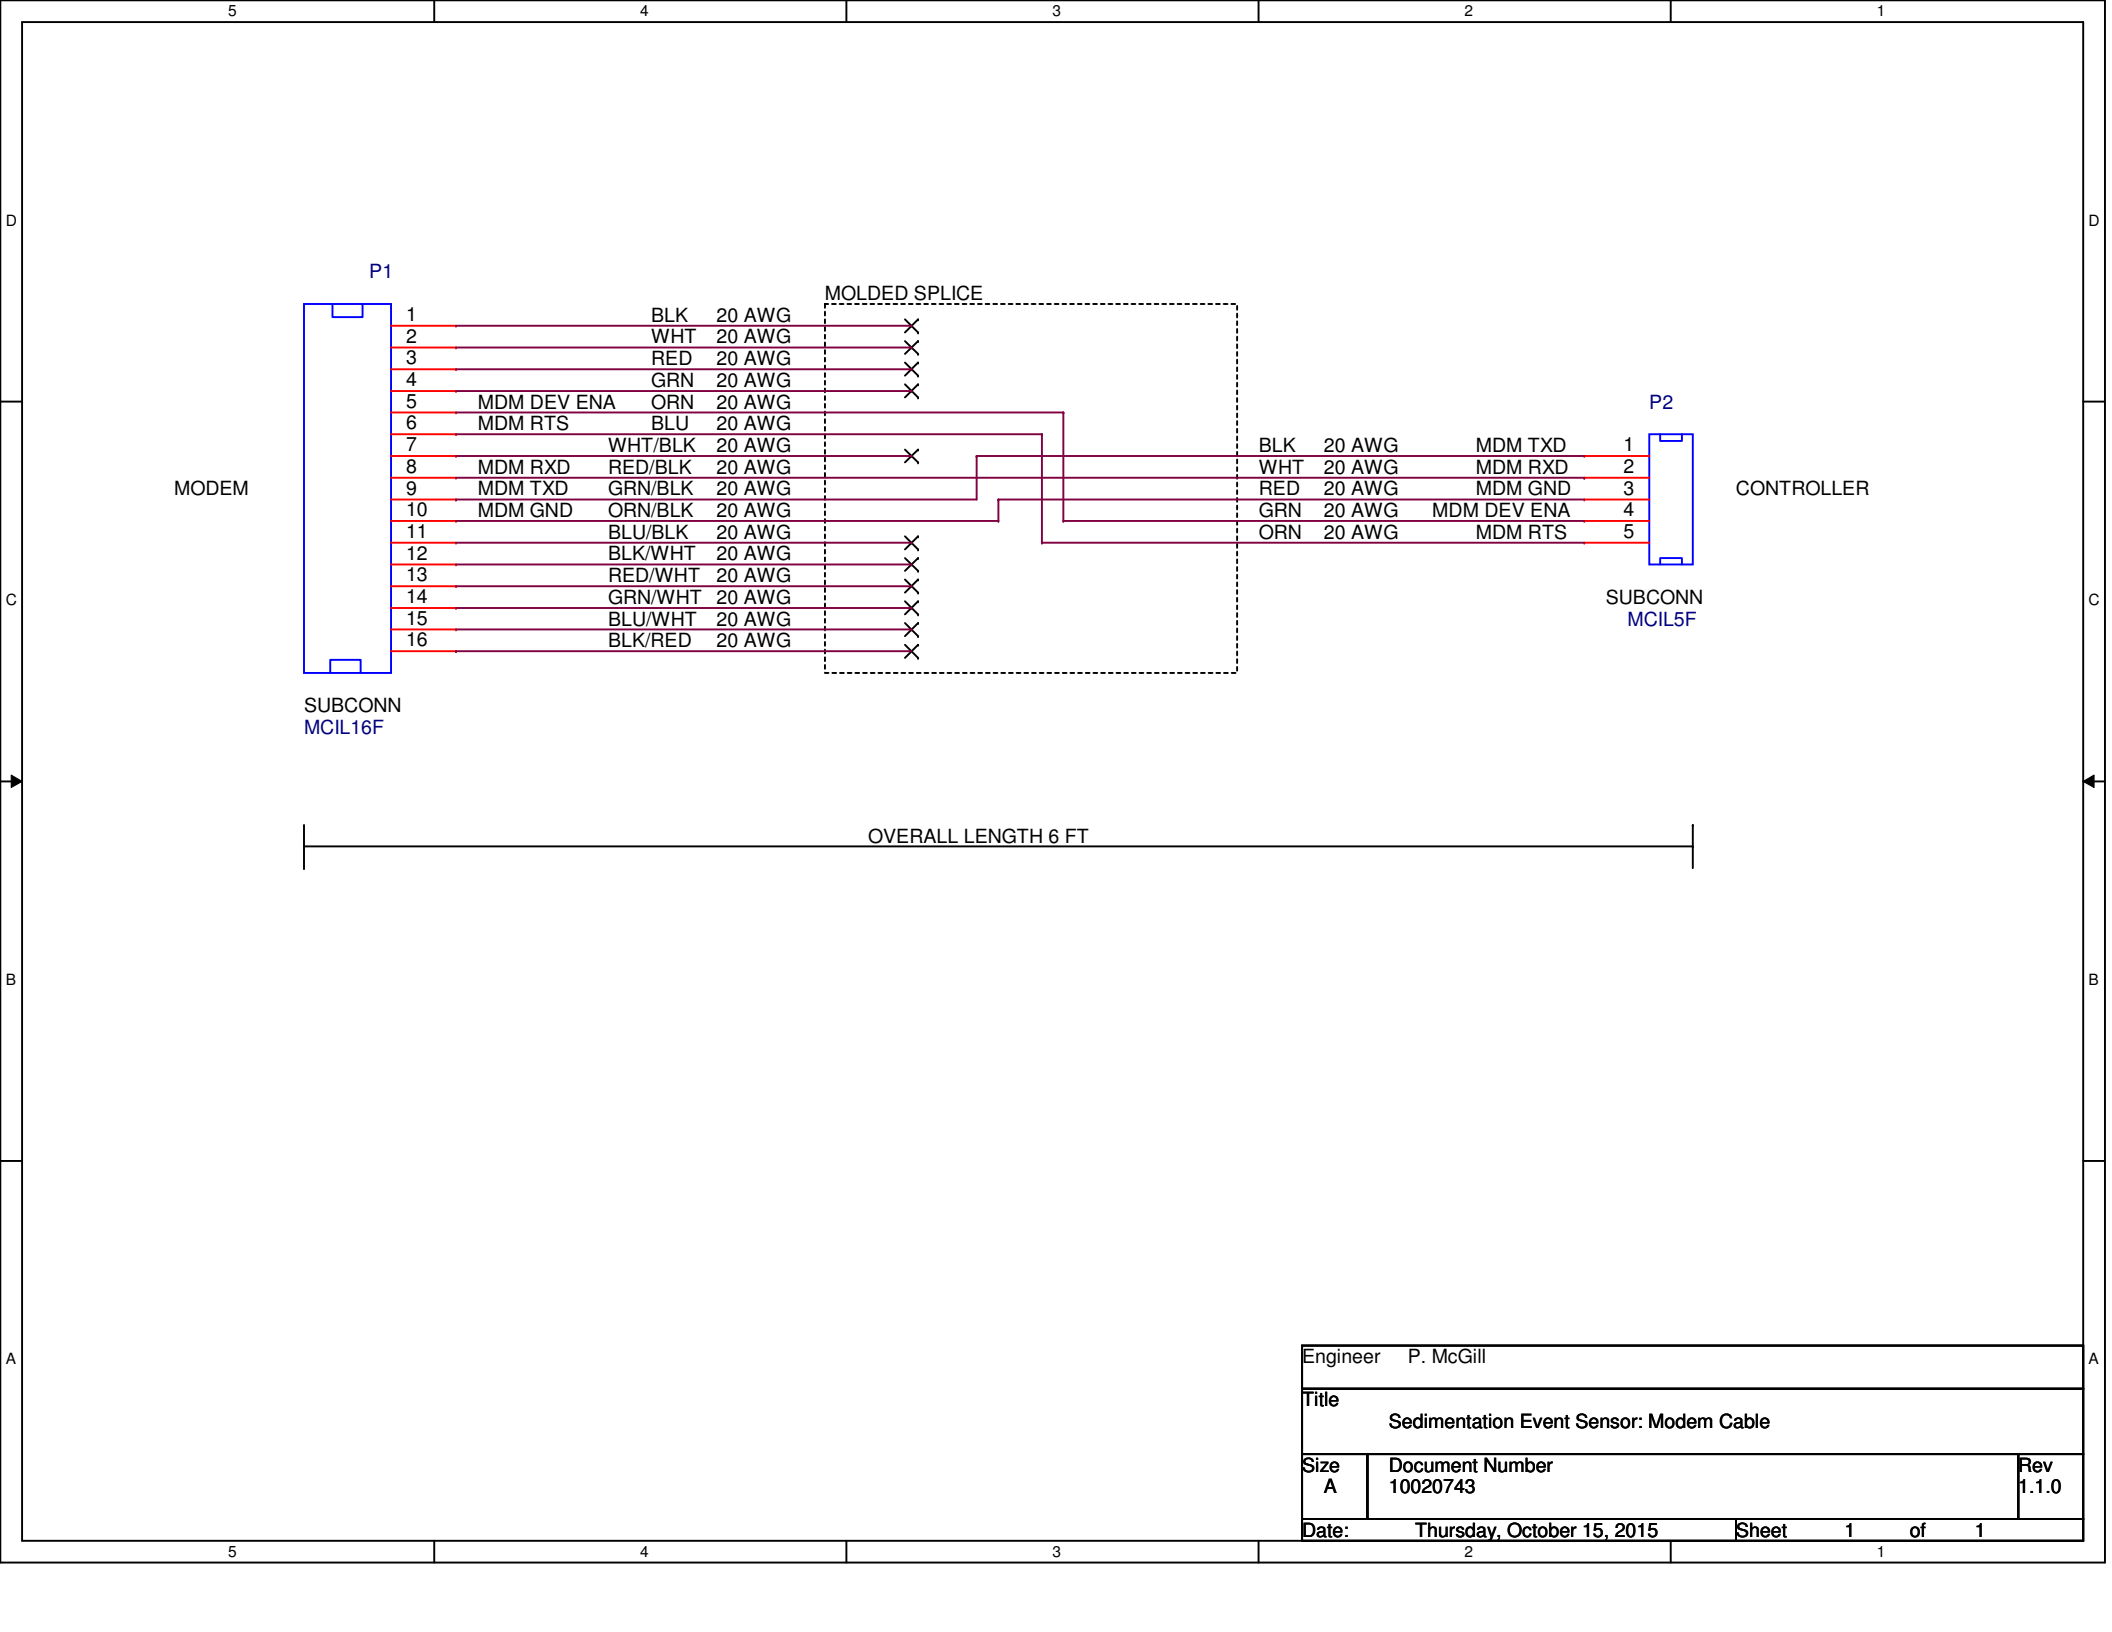

Engineer P. McGill		
Title Sedimentation Event Sensor: Modem Cable		
Size A	Document Number 10020743	Rev 1.1.0
Date:	Thursday, October 15, 2015	Sheet 1 of 1