


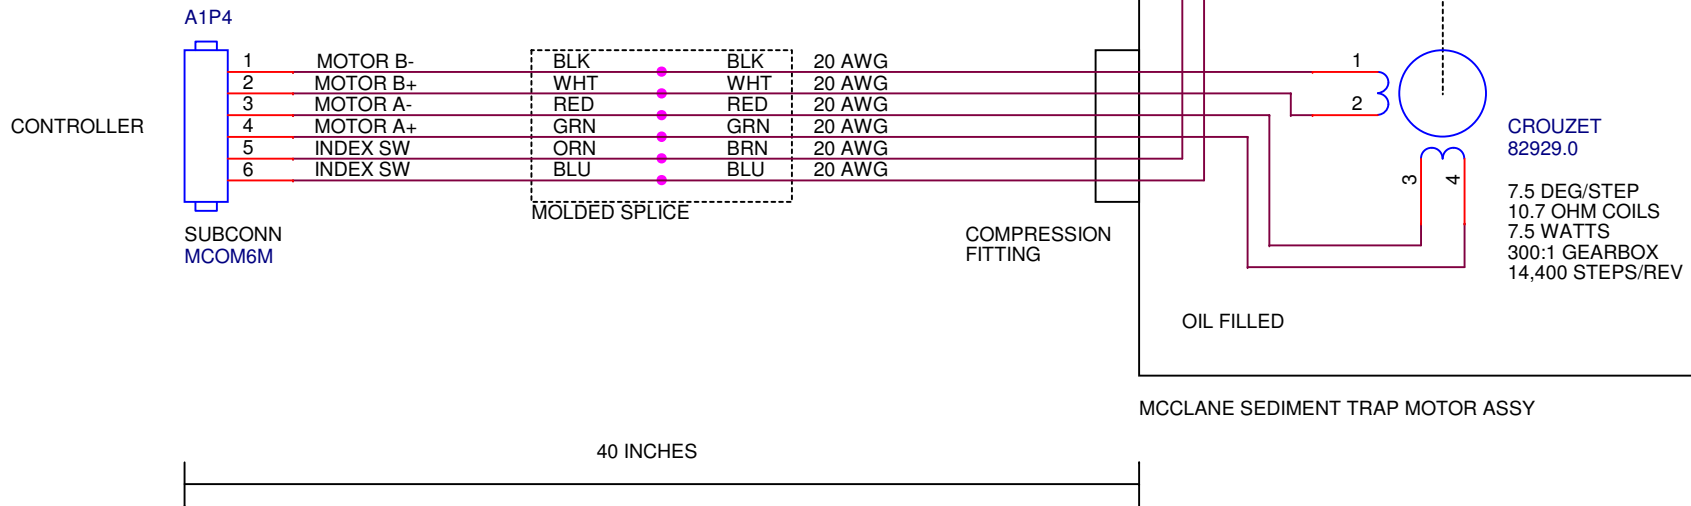

Engineer: P. McGill		
Title Sedimentation Event Sensor: Stepper Motor		
Size A	Document Number 10020743	Rev 1.0.0
Date:	Tuesday, December 06, 2011	Sheet 1 of 1