


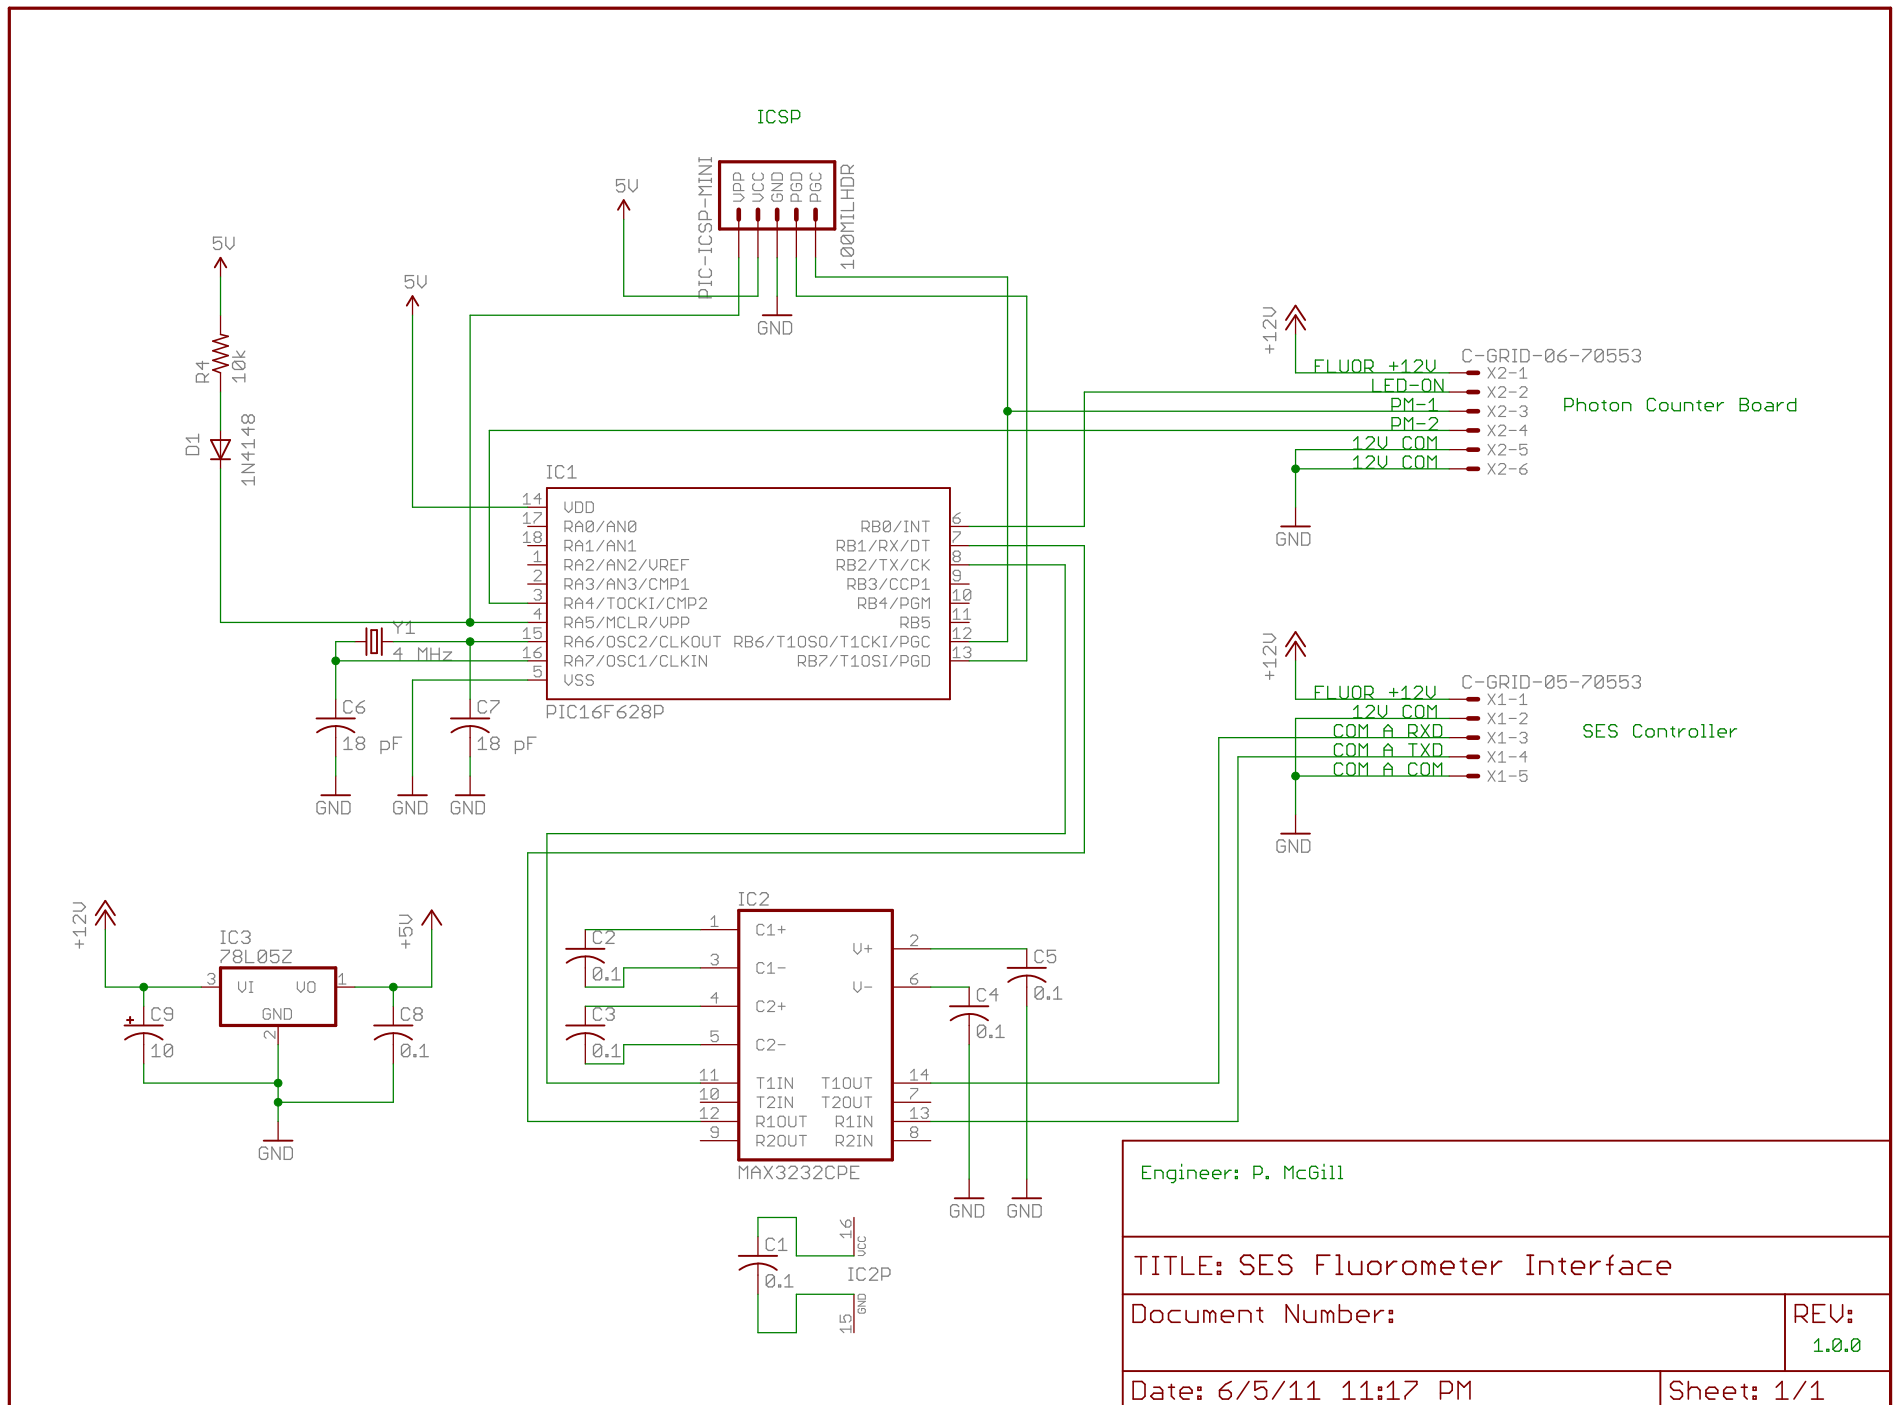

Engineer: P. McGill

TITLE: SES Fluorometer Interface

Document Number:

REV:
1.0.0

Date: 6/5/11 11:17 PM

Sheet: 1/1