


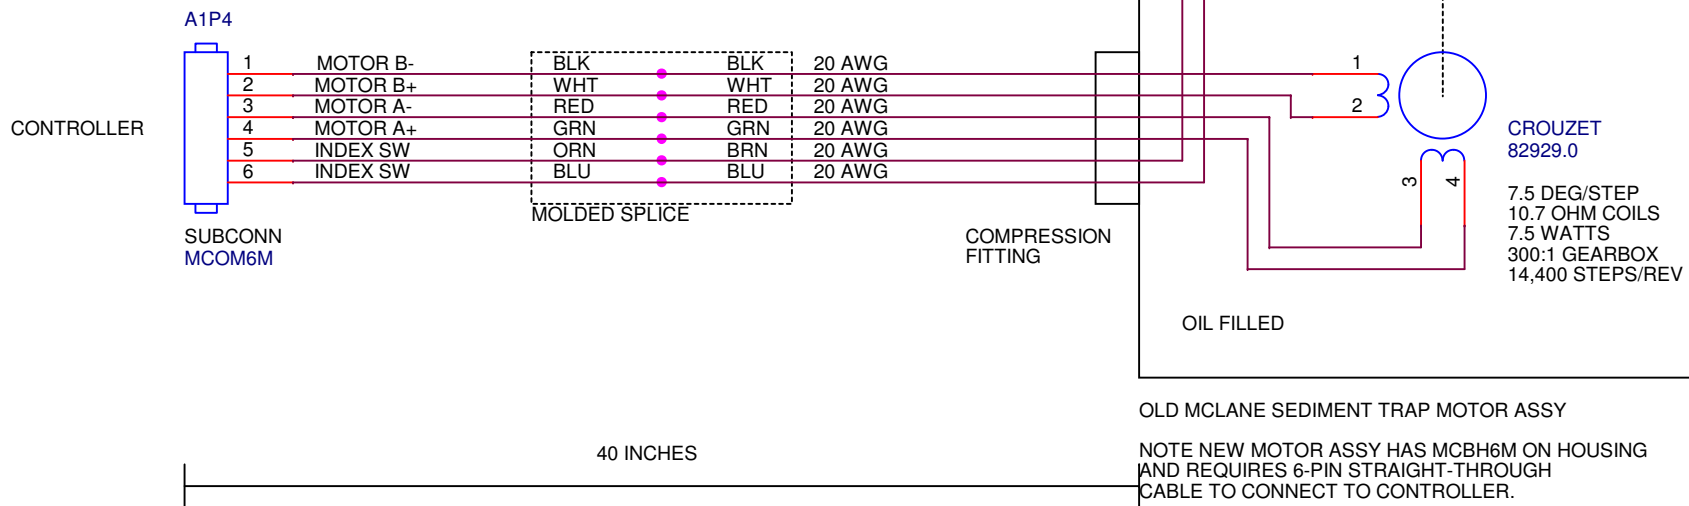

Engineer: P. McGill		
Title Sedimentation Event Sensor: Stepper Motor		
Size A	Document Number 10020743	Rev 1.2.0
Date:	Tuesday, January 24, 2023	Sheet 1 of 1