


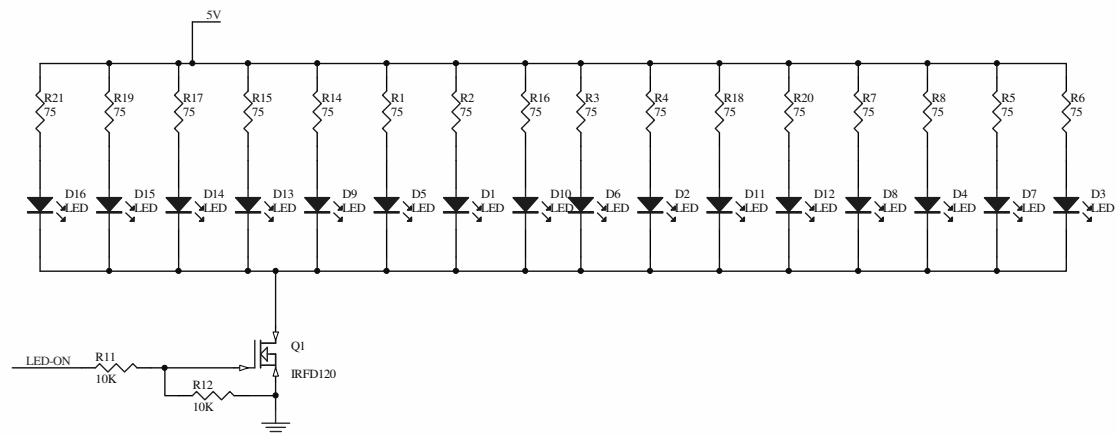

Ken Smith Laboratory
Scripps Institution of Oceanography/UCSD
9500 Gilman Dr.
La Jolla, CA 92093-0202
Tel: 858-534-4858

Title		
Size B	Number	
Date:	3/16/2011	Sheet 1 of 1
File:	C:\Documents and Settings\A.Florian.SCHMIDT\My Documents\	