
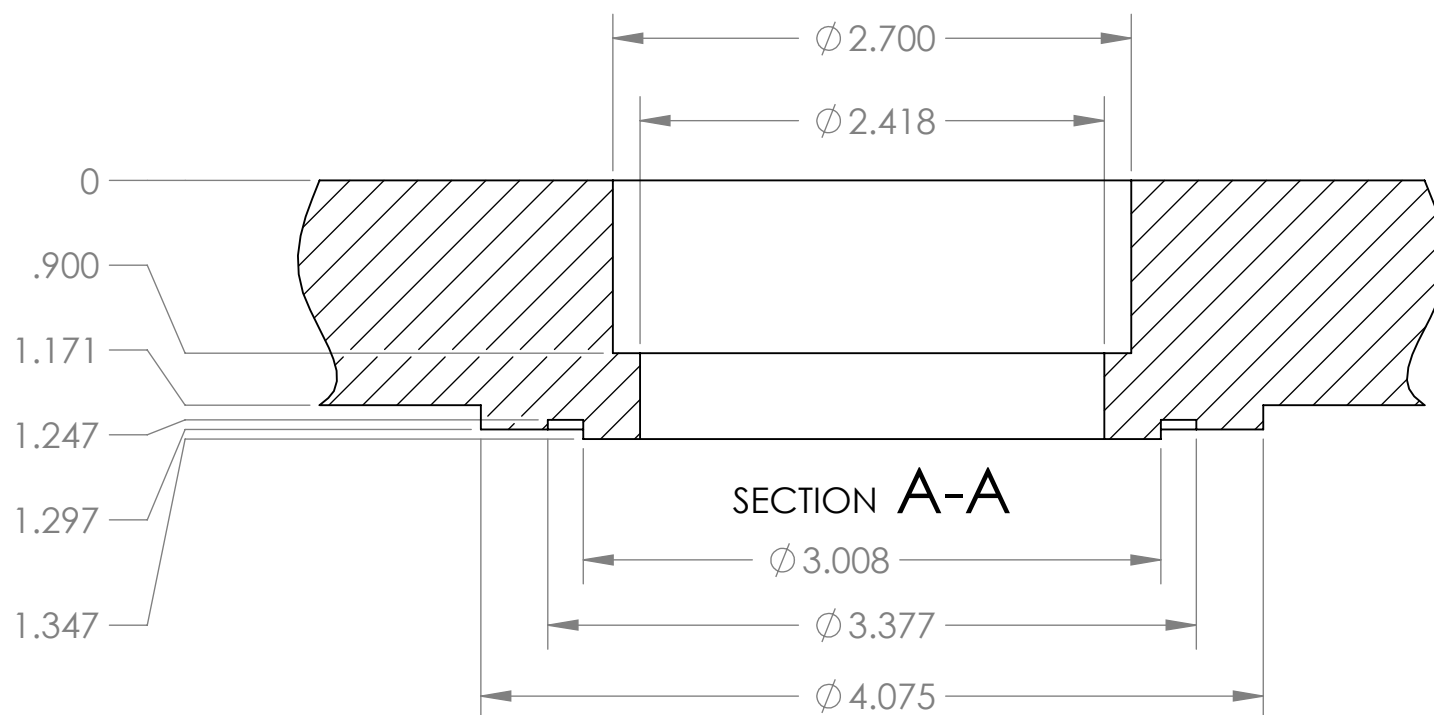
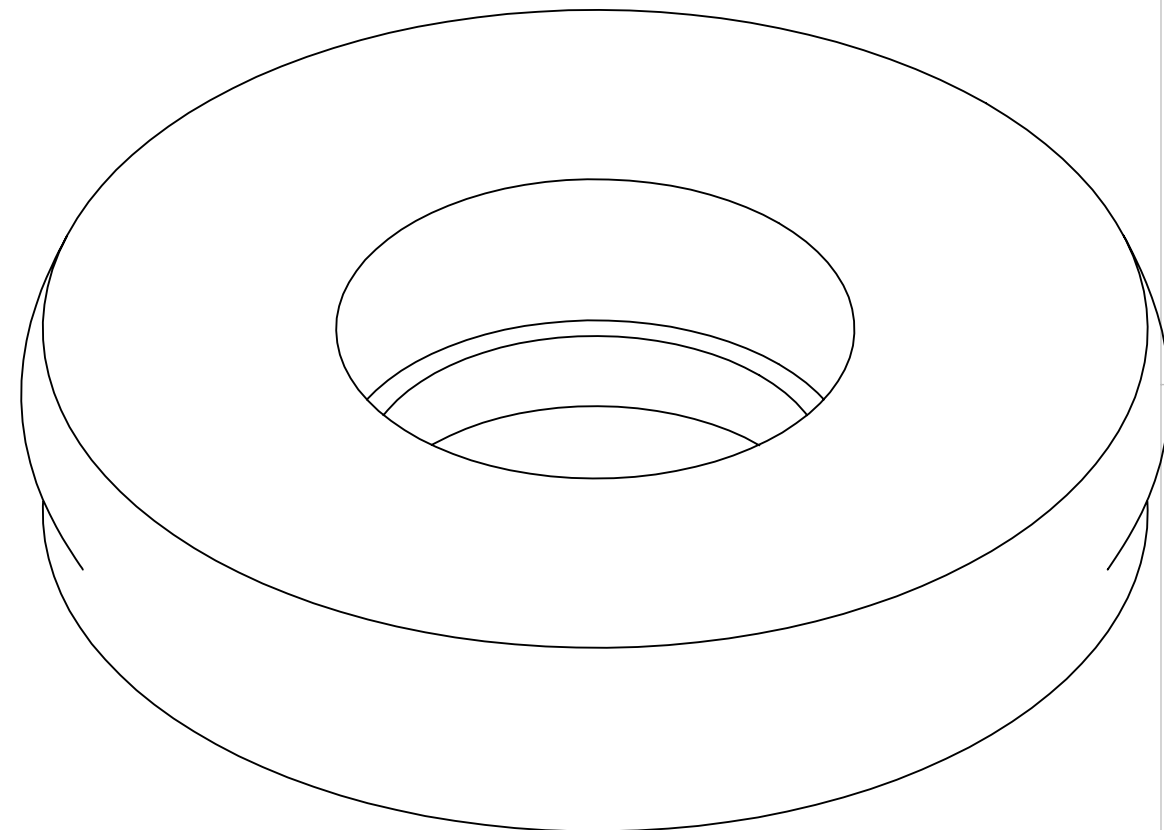


THE INFORMATION CONTAINED IN THIS DRAWING IS THE SOLE PROPERTY OF MBARI ANY REPRODUCTION IN PART OR WHOLE WITHOUT THE WRITTEN PERMISSION OF MBARI IS PROHIBITED.

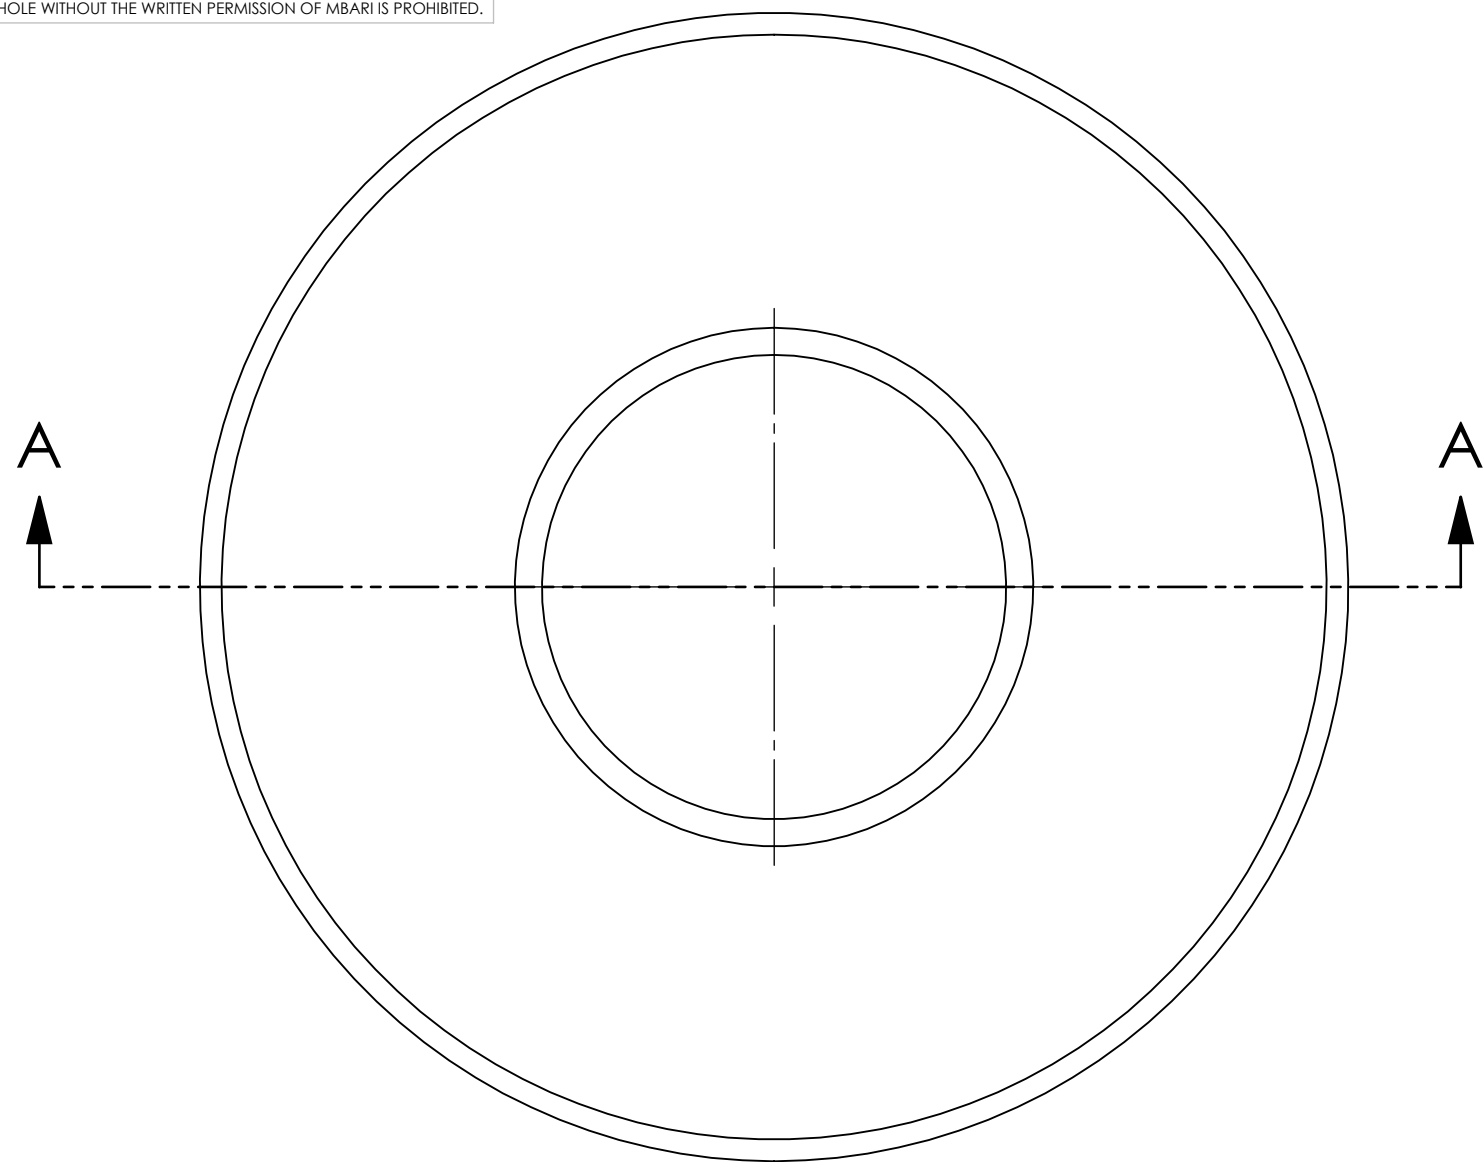

Shop / Q.C.		UNLESS OTHERWISE SPECIFIED TOLERANCES ARE:		INITIAL RELEASE rev 1	DATE 5/17/2011	Monterey Bay Aquarium Research Institute MBARI 7700 Sandholdt RD. Moss Landing, CA 95039 PH: (831) 775-1700 	
Inspector	1 PLACE DIM ±.1/16	2 PLACE DIM ±.005	3 PLACE DIM ±.005	ANGLES ±1°	DRAWN Klimov	xx	DRAWING NAME and FILE NAME 901027-103 - Camera Housing
Shop Foreman	1. DIMENSIONS ARE IN INCHES 2. DIMENSION LIMITED AFTER PLATING. 3. REMOVE BURRS AND SHARP EDGES .015 MAX. 4. MACHINED FILLET RADII .0150-.030.				ENGINEER Klimov	LAST UPDATE xx/xx/xxxx	
Engineer	5. MACHINED DIAMETERS ON A COMMON CENTERLINE CONCENTRIC WITHIN .005 6. PERPENDICULARITY & PARALLELISM OF MACHINED SURFACES .002 PER INCH. MAX .012 INCHES FOR SINGLE SURFACE.				CHECKED		
NEXT ASSY Description					PROJECT NO.	901027	
Application	DO NOT SCALE DRAWING				PROJECT	SES	SIZE B
					DWG. NO. XX		REV. 1
					SCALE 1:1		SHEET 1 OF 1